


ROOF PLAN scale 1 : 50

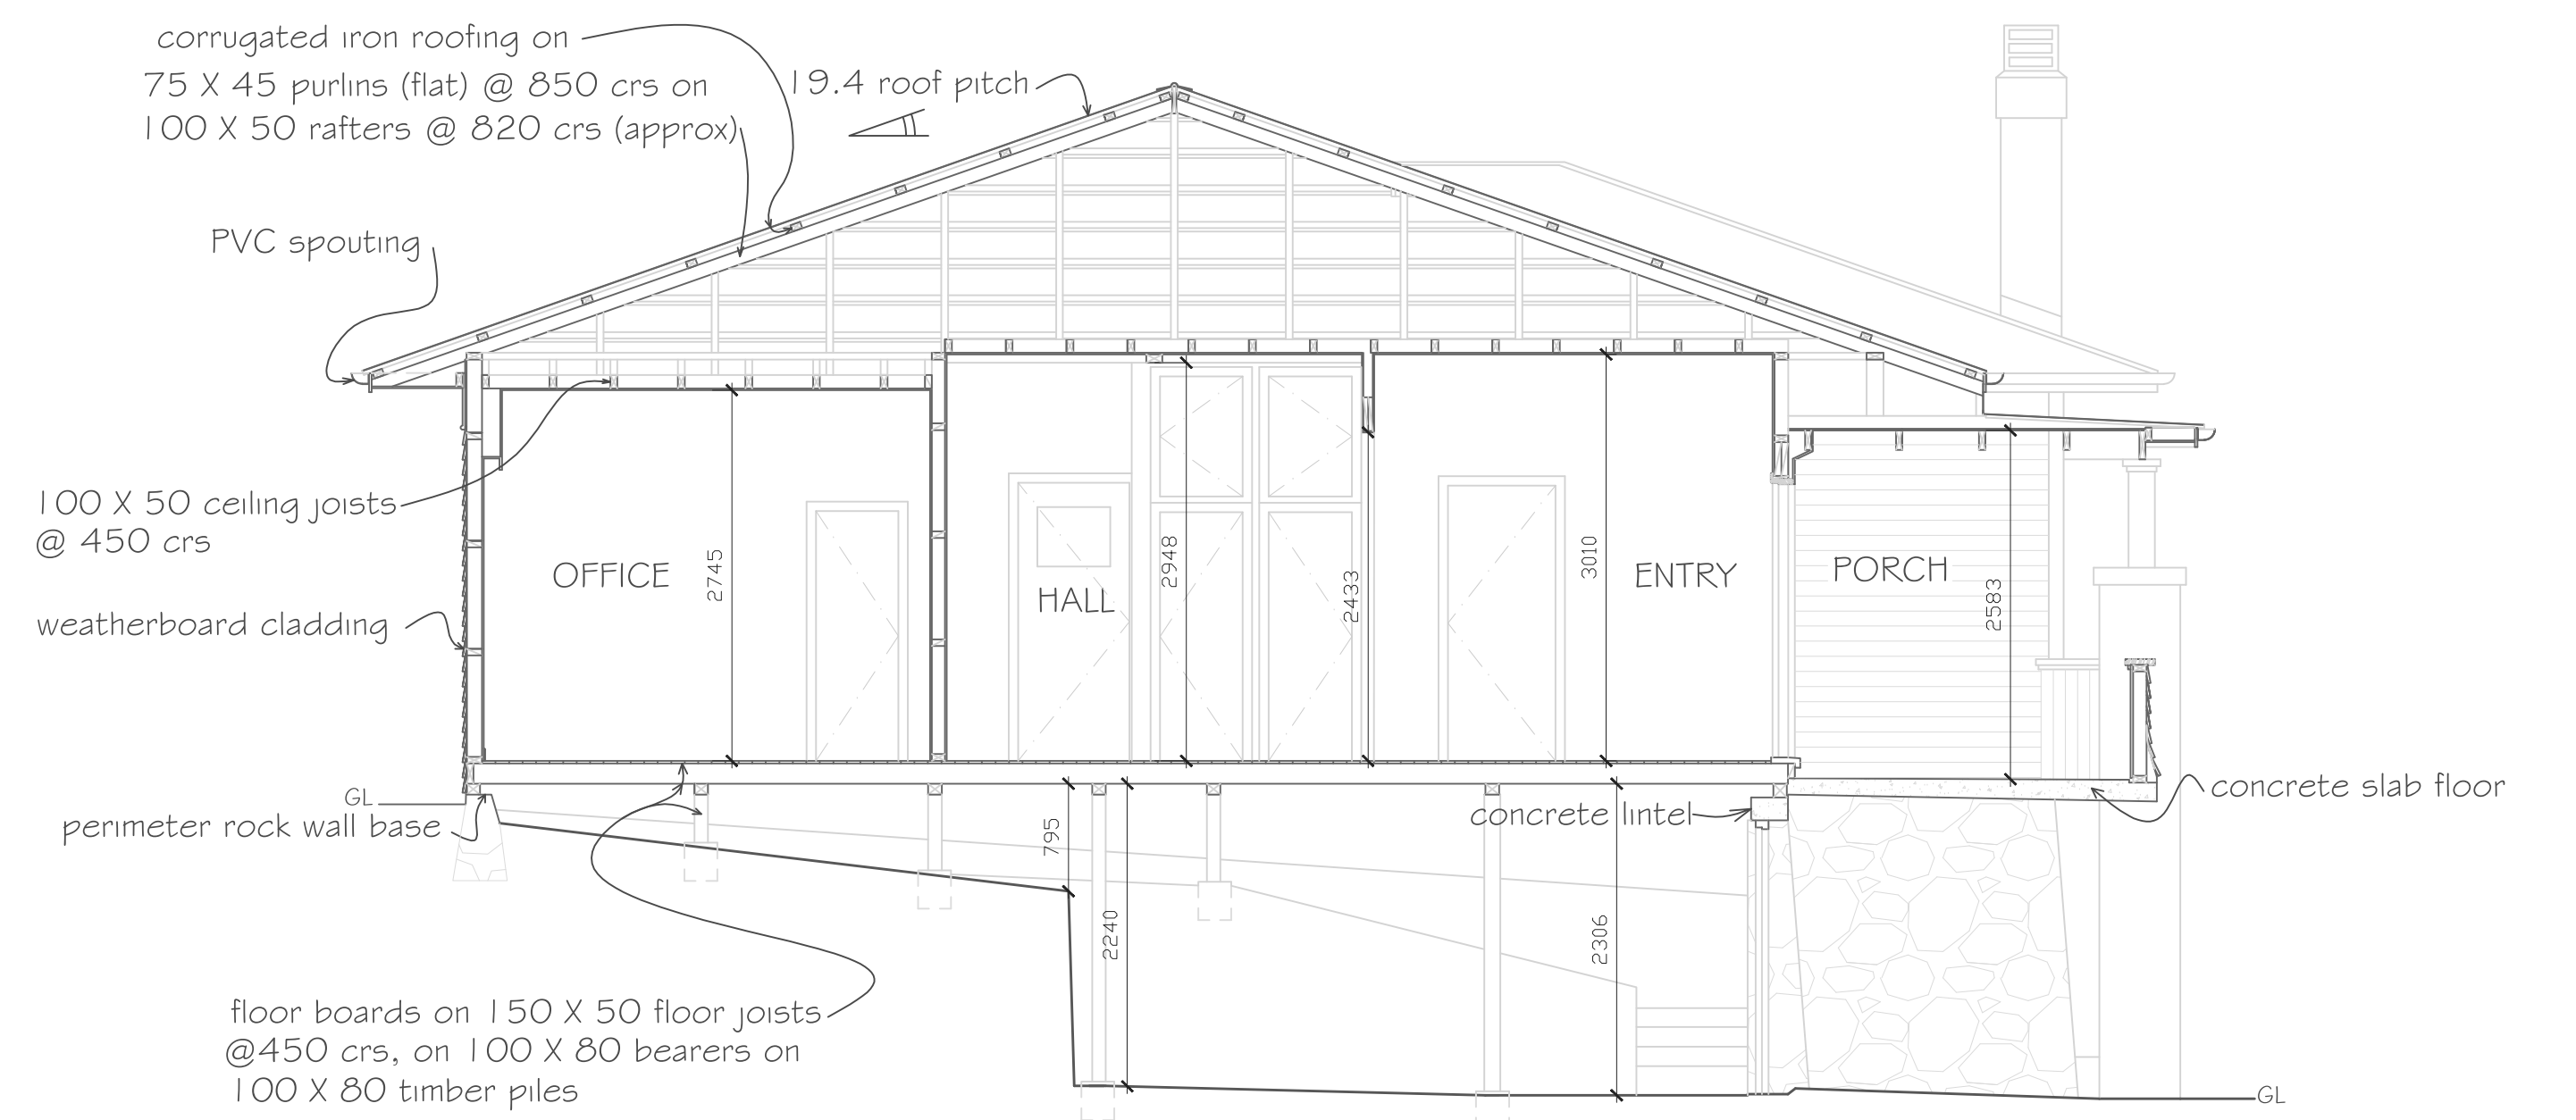

SECTION A-A scale 1 : 50

PLEASE NOTE  
All heights are exact, however where access not available some construction members have been assumed ( if not labelled, i.e. in roof space above porch)

# EXAMPLE OF TYPICAL SECTION AND ROOF PLAN