


scale 1 : 50




EAST ELEVATION



GARAGE WEST ELEVATION

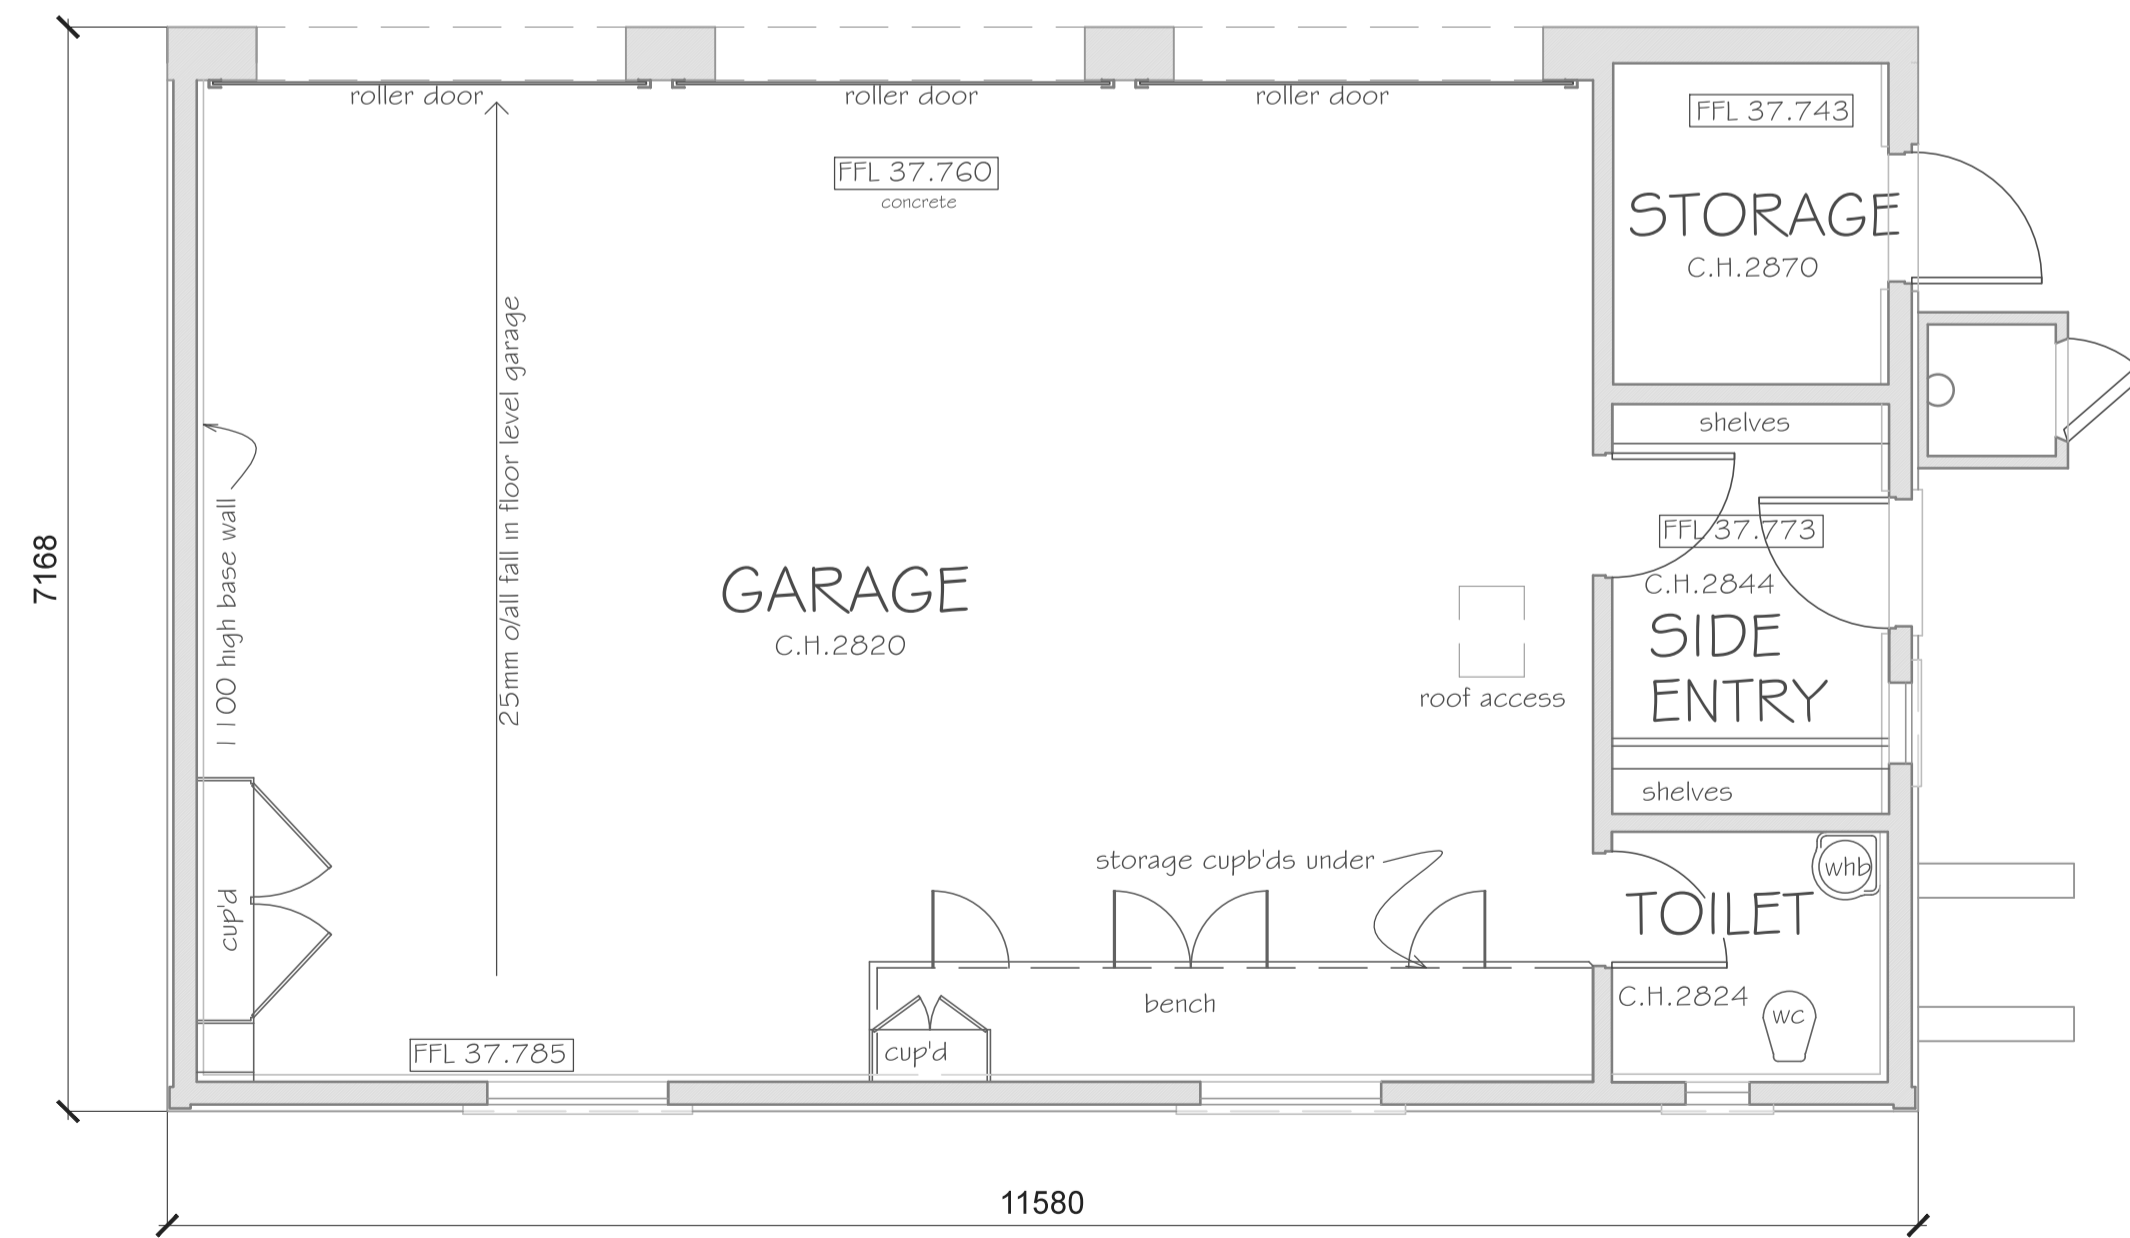

GARAGE FLOOR PLAN

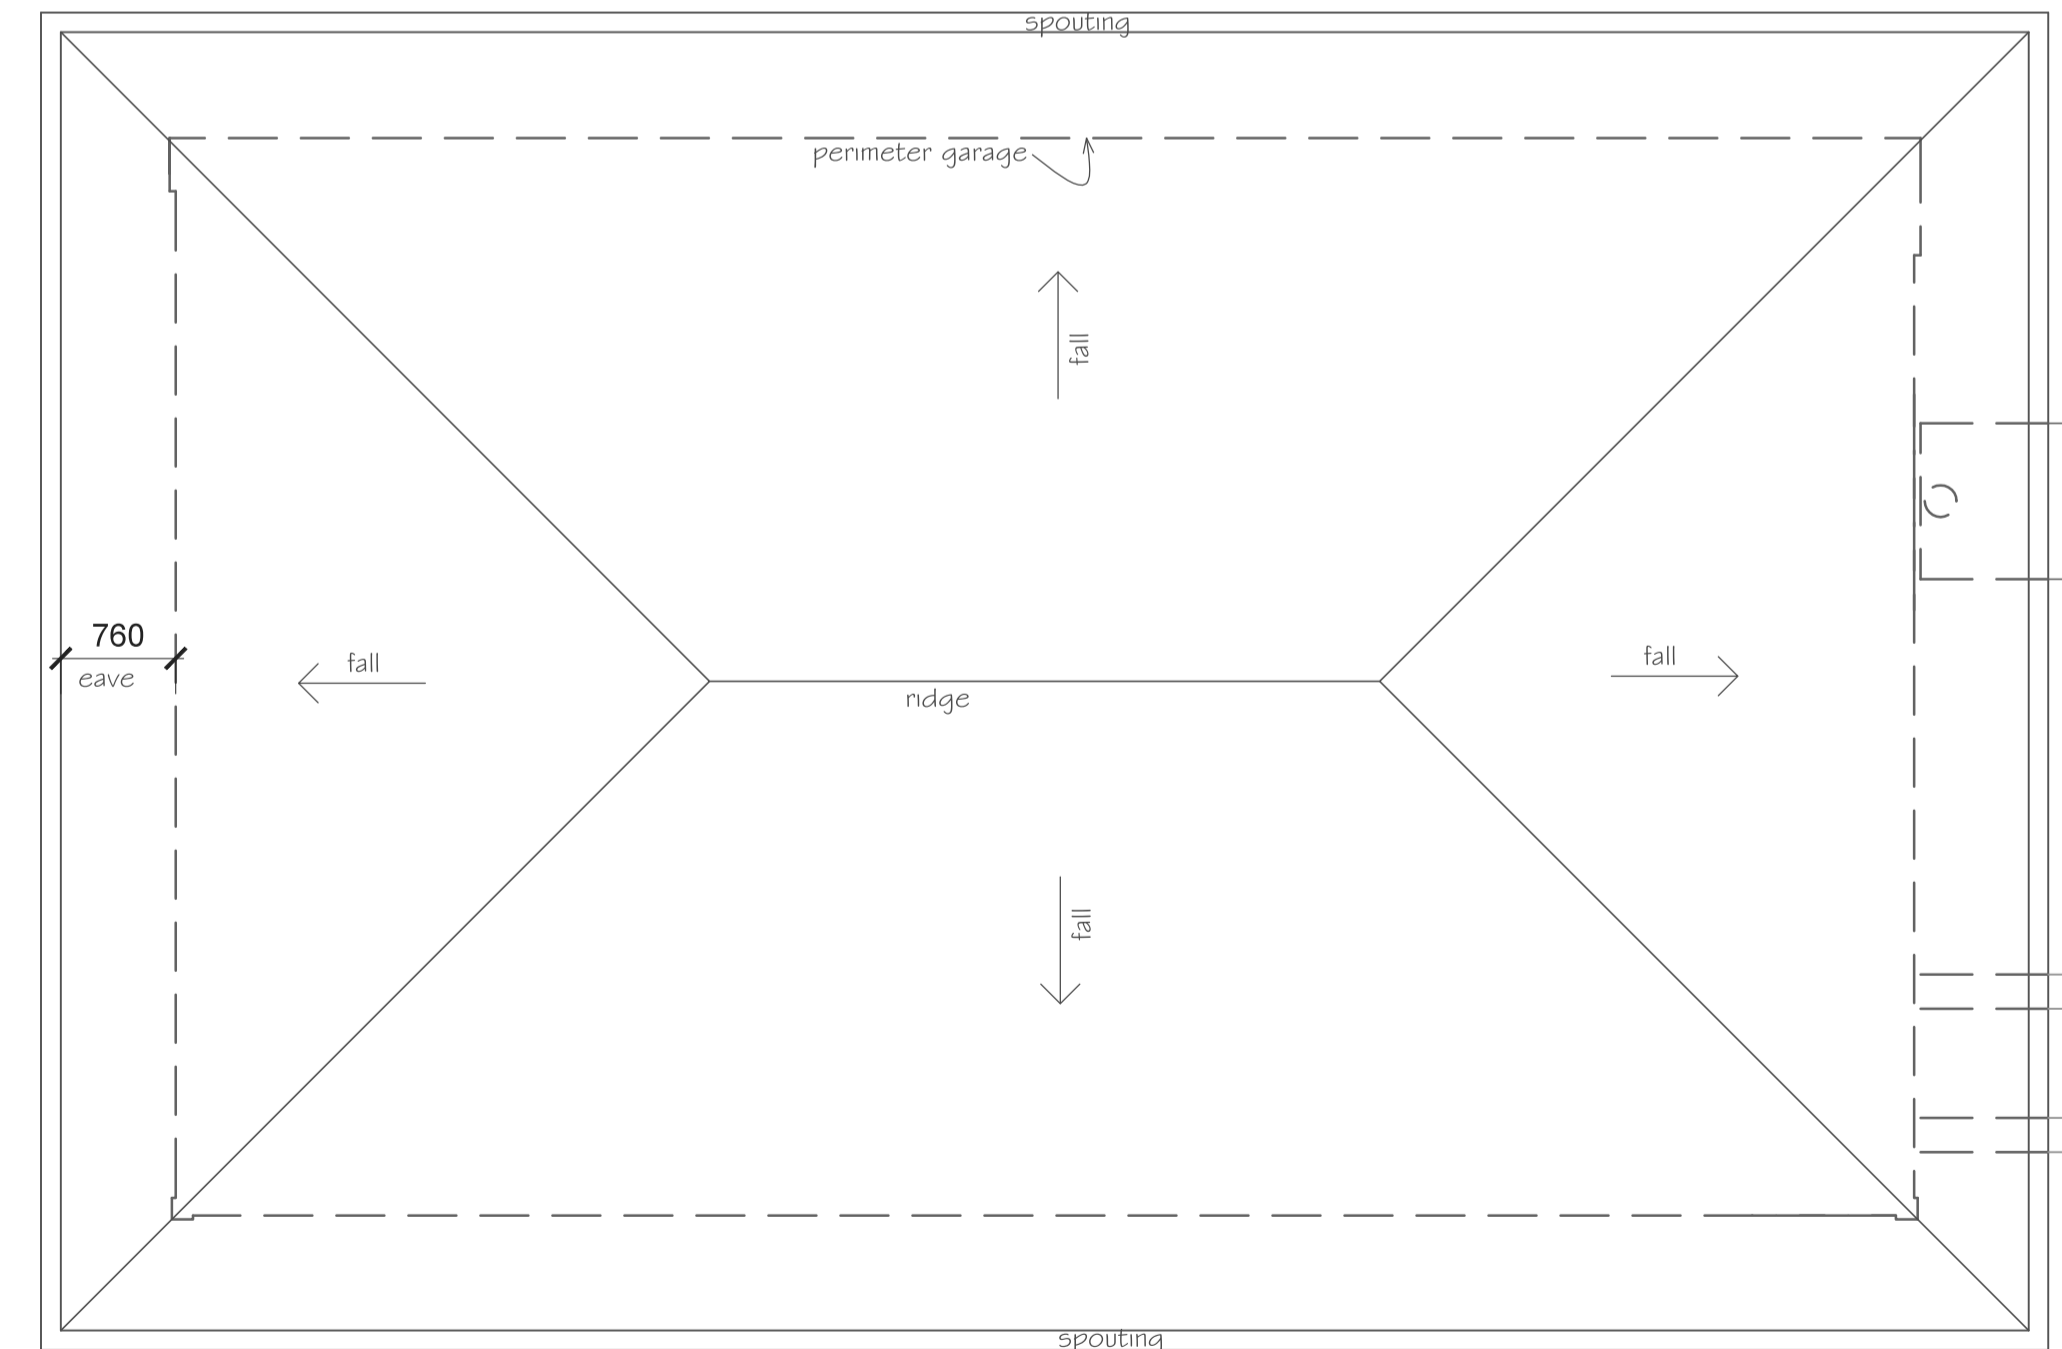

GARAGE ROOF PLAN

EXAMPLE OF STANDARD DRAWINGS OF LARGE REMUERA HOUSE AND GARAGE