



scale 1 : 50

GROUND FLOOR PLAN

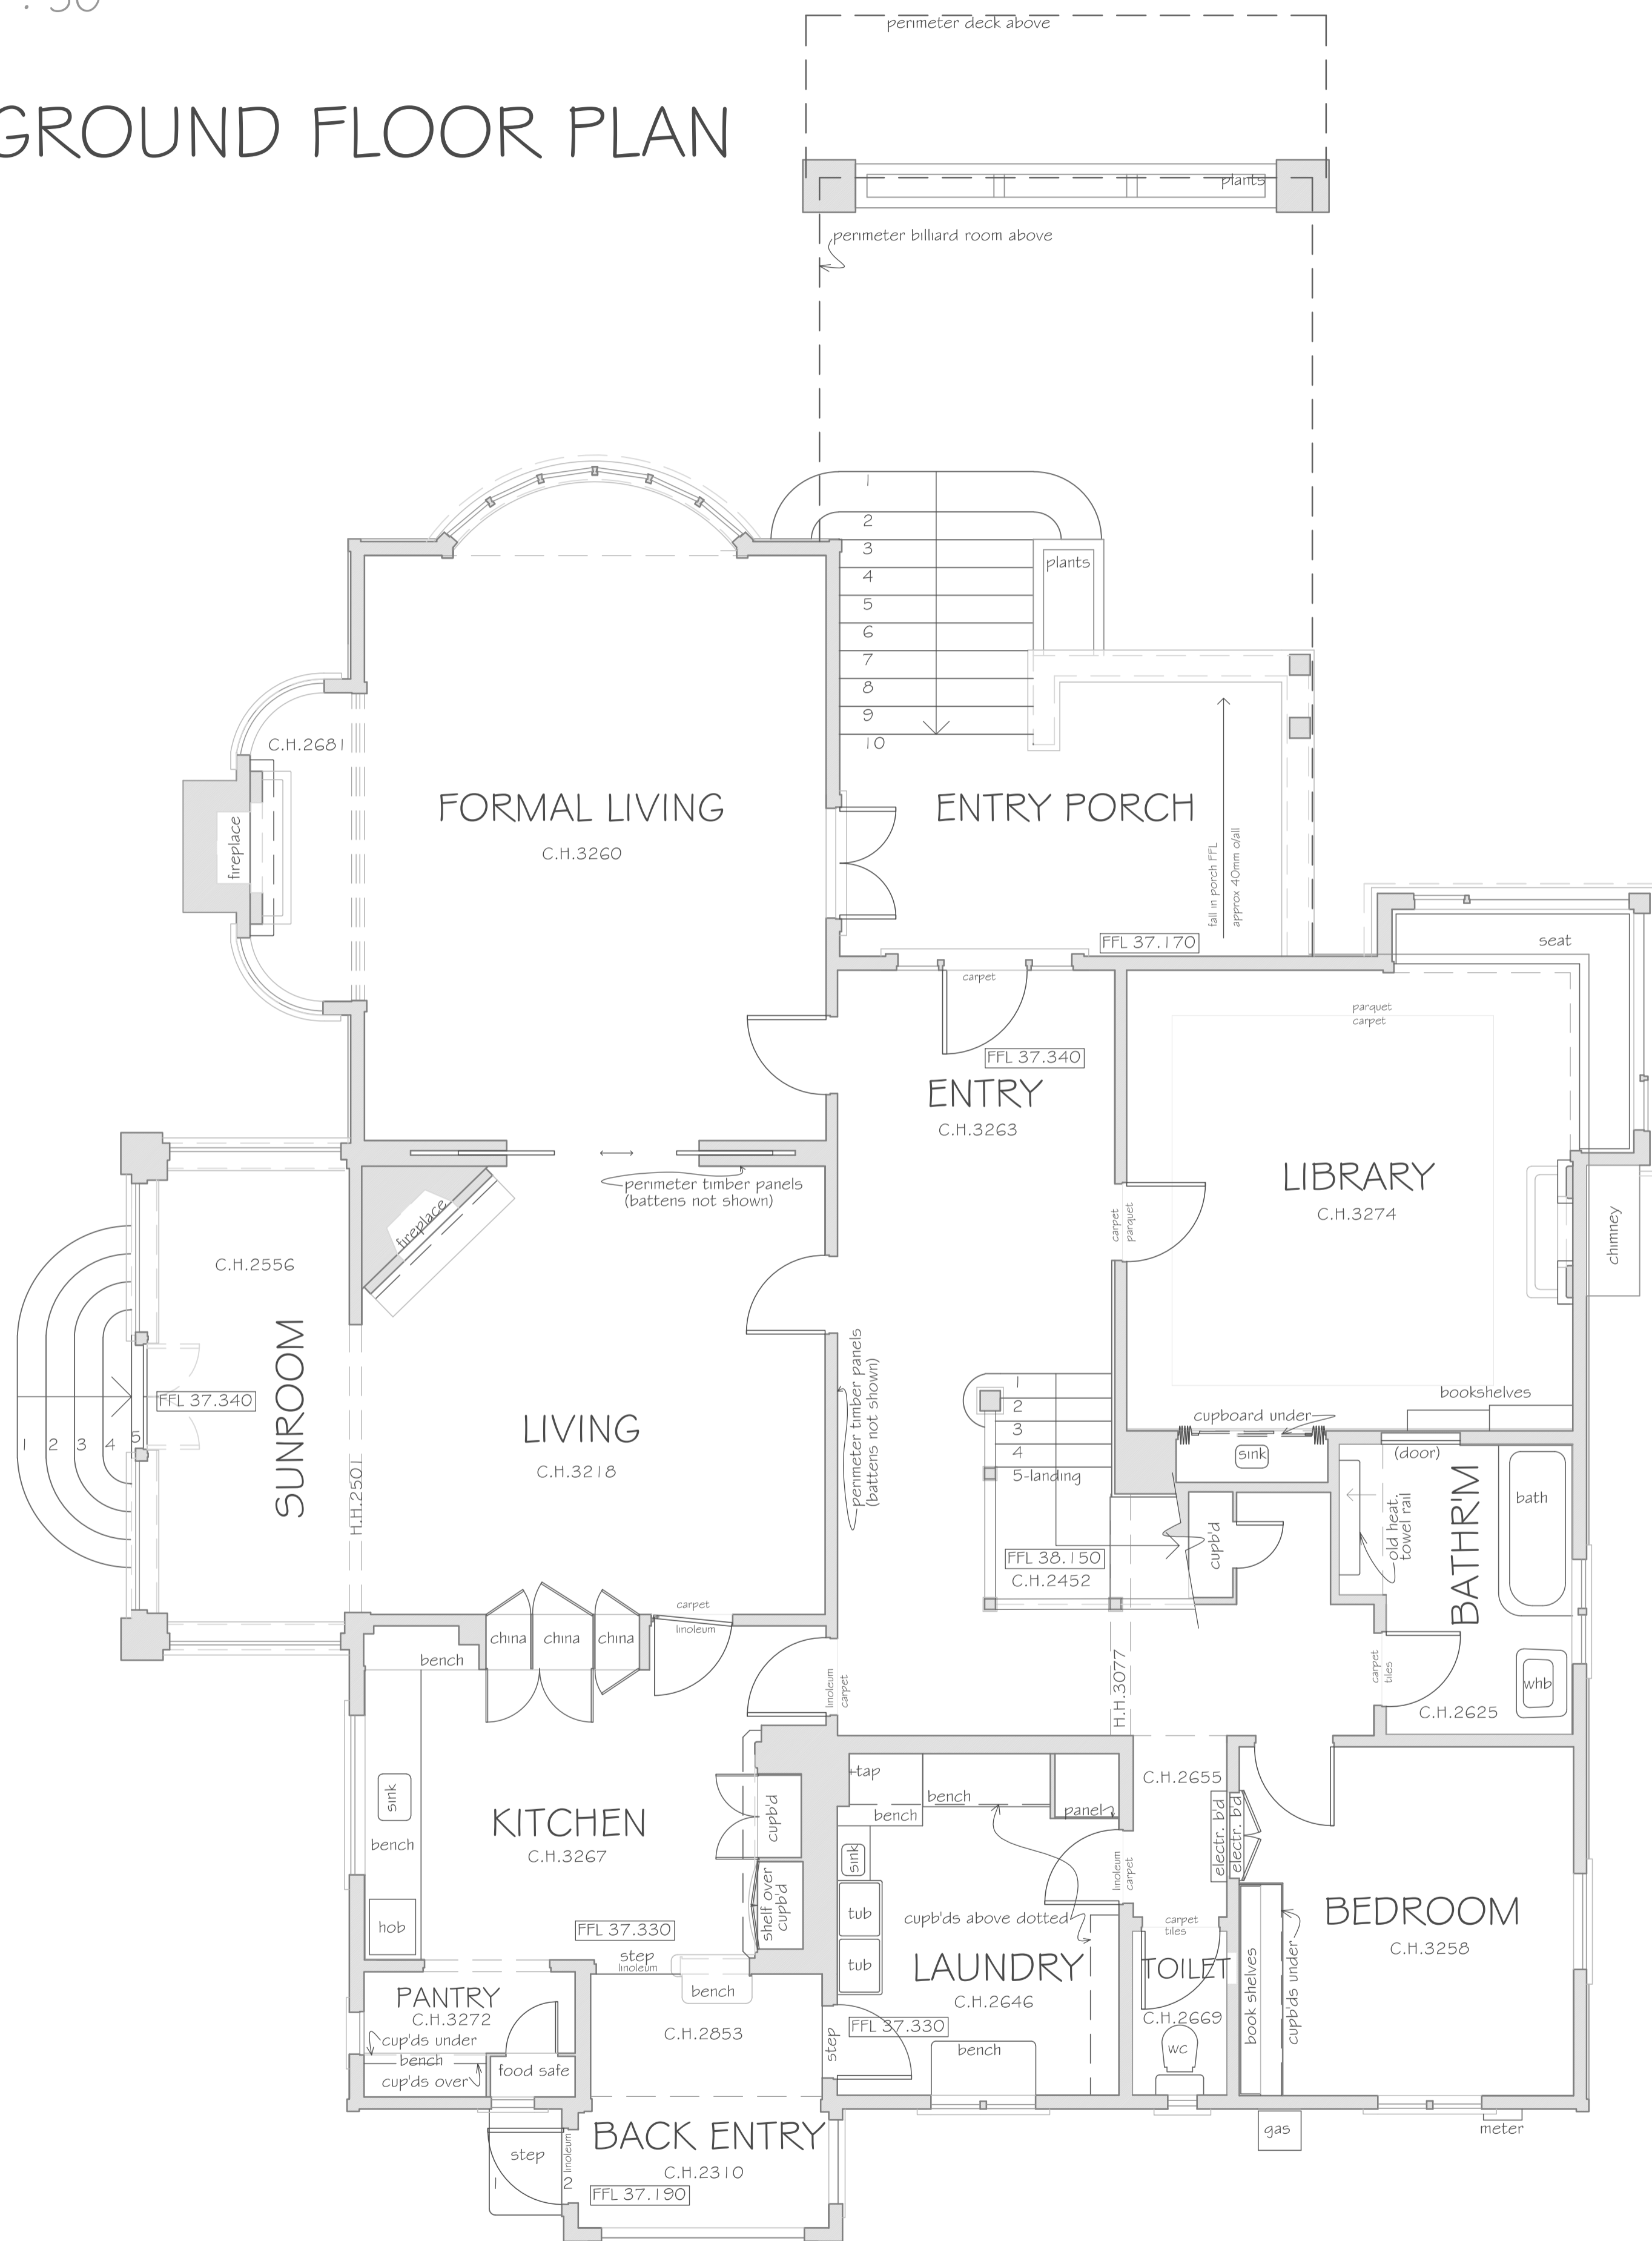

FIRST FLOOR PLAN

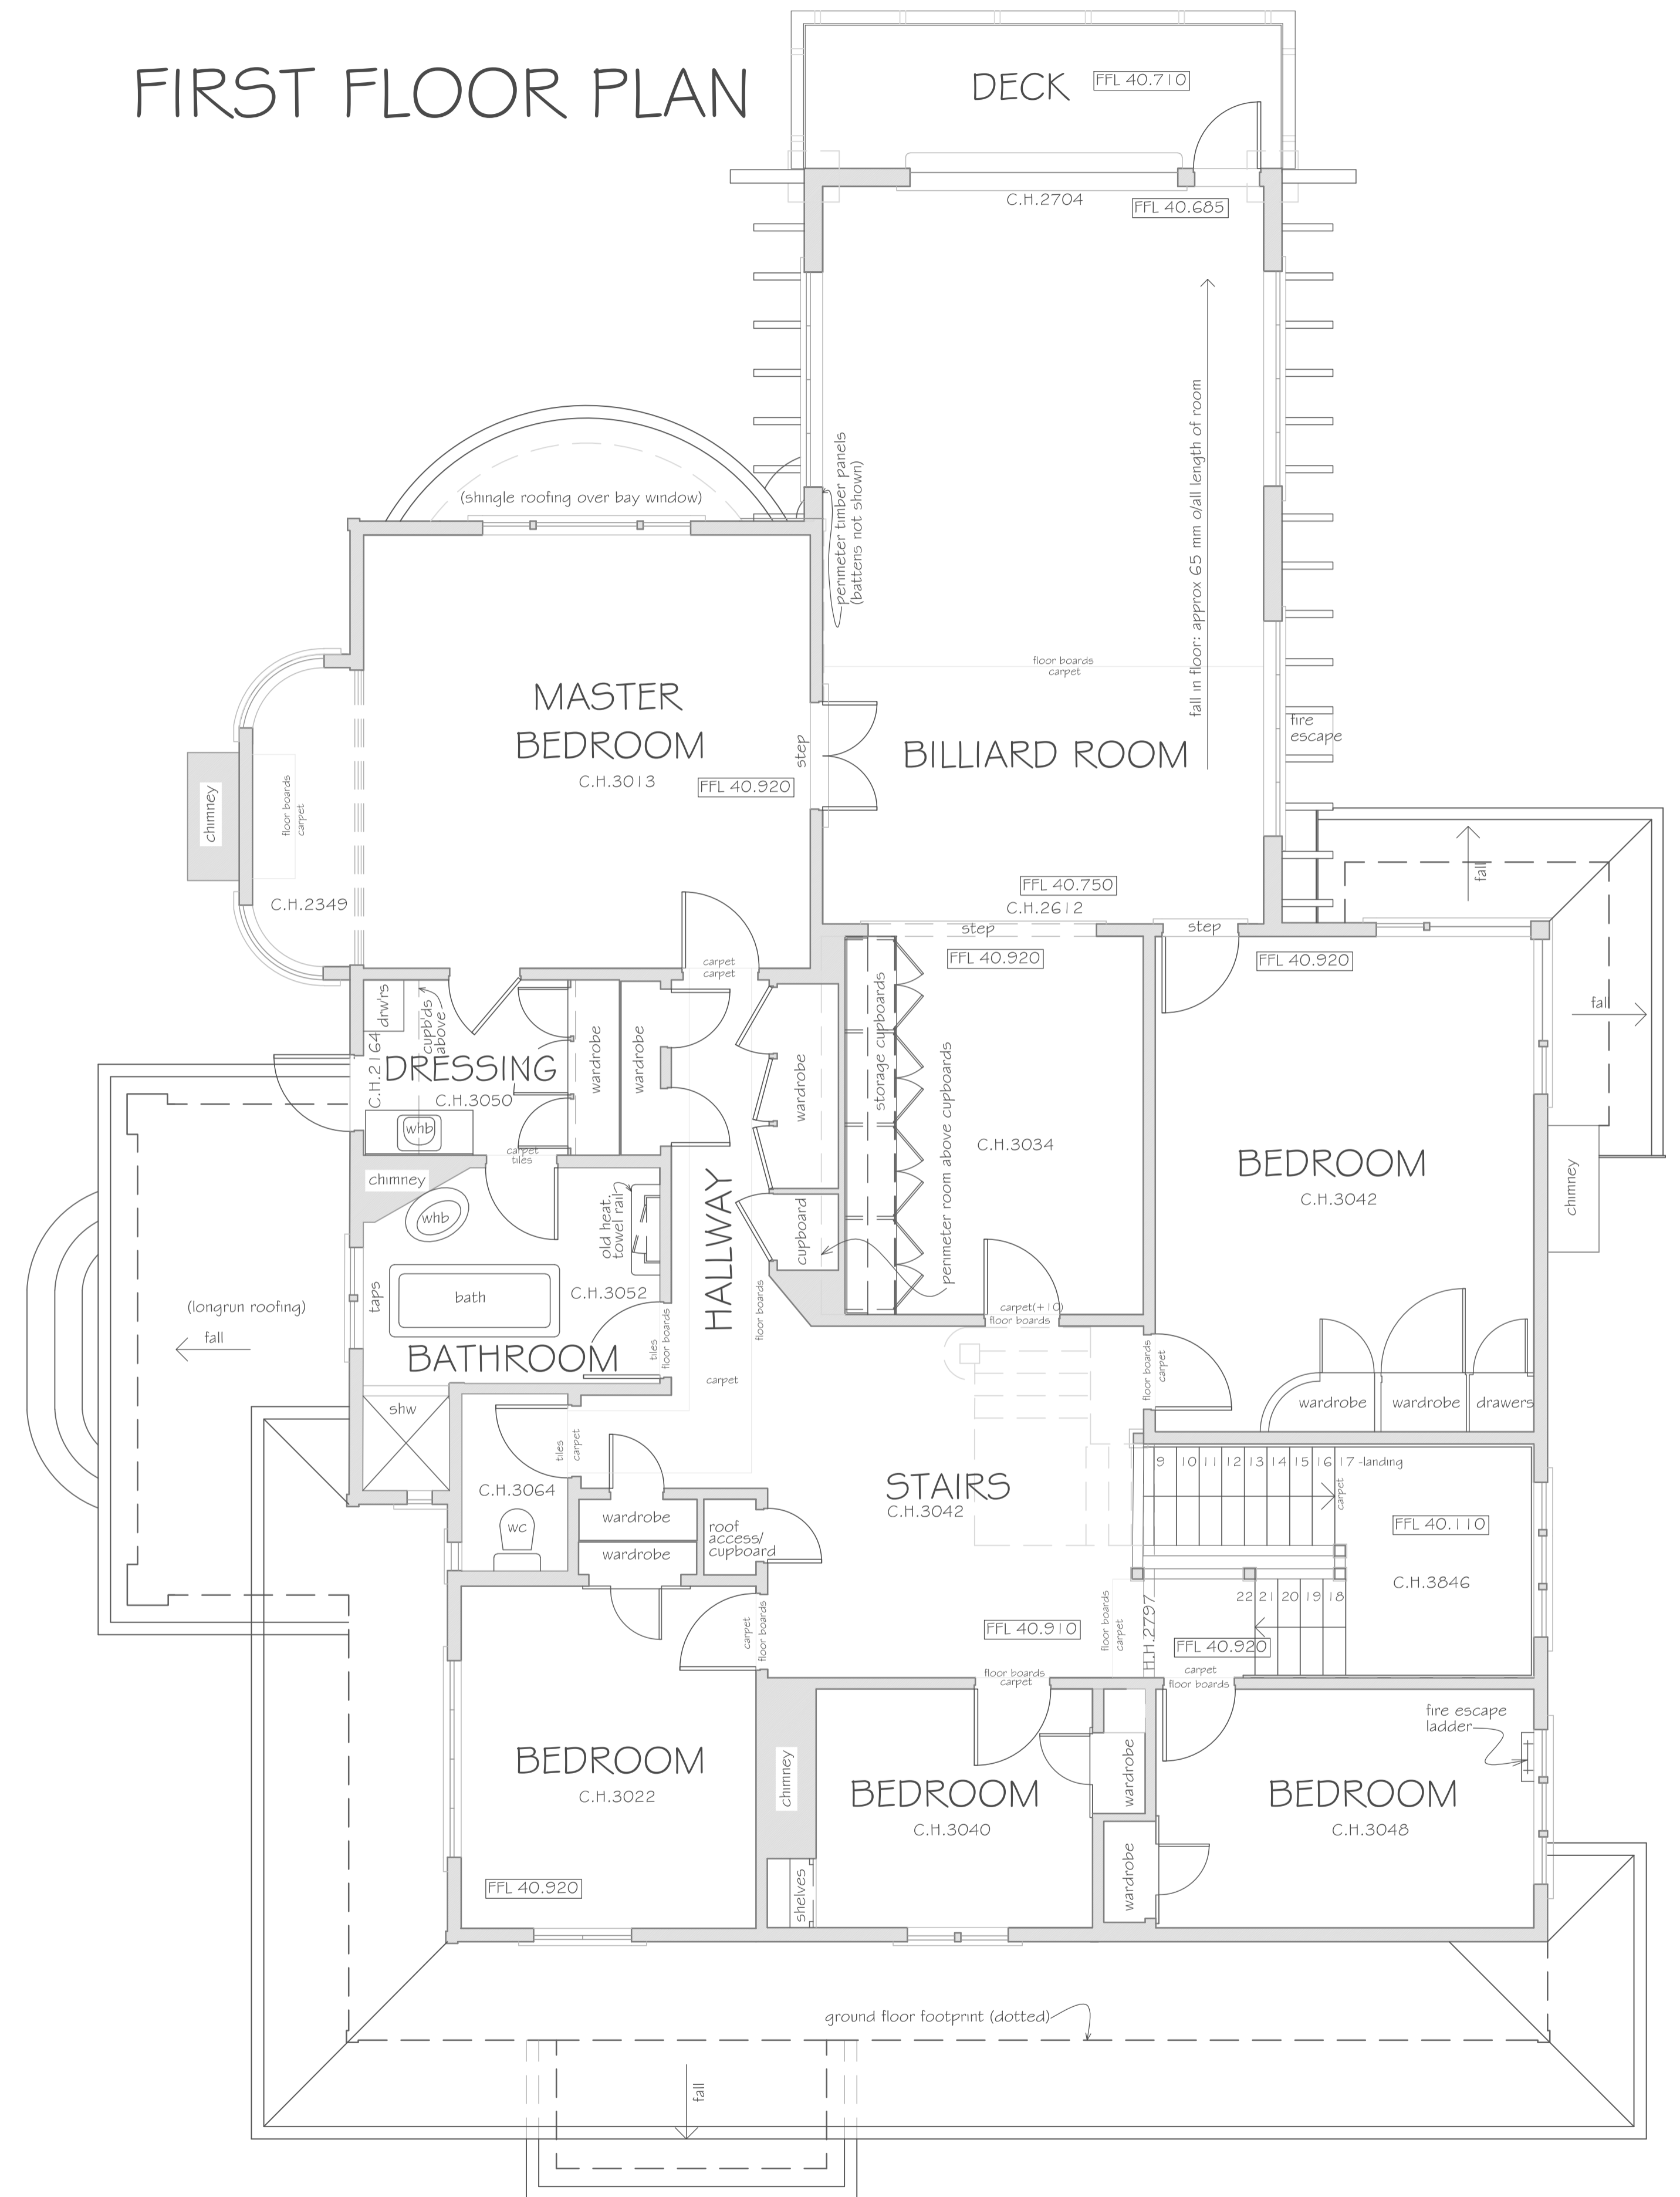

EXAMPLE OF STANDARD DRAWINGS OF LARGE REMUERA HOUSE