


scale 1 : 100

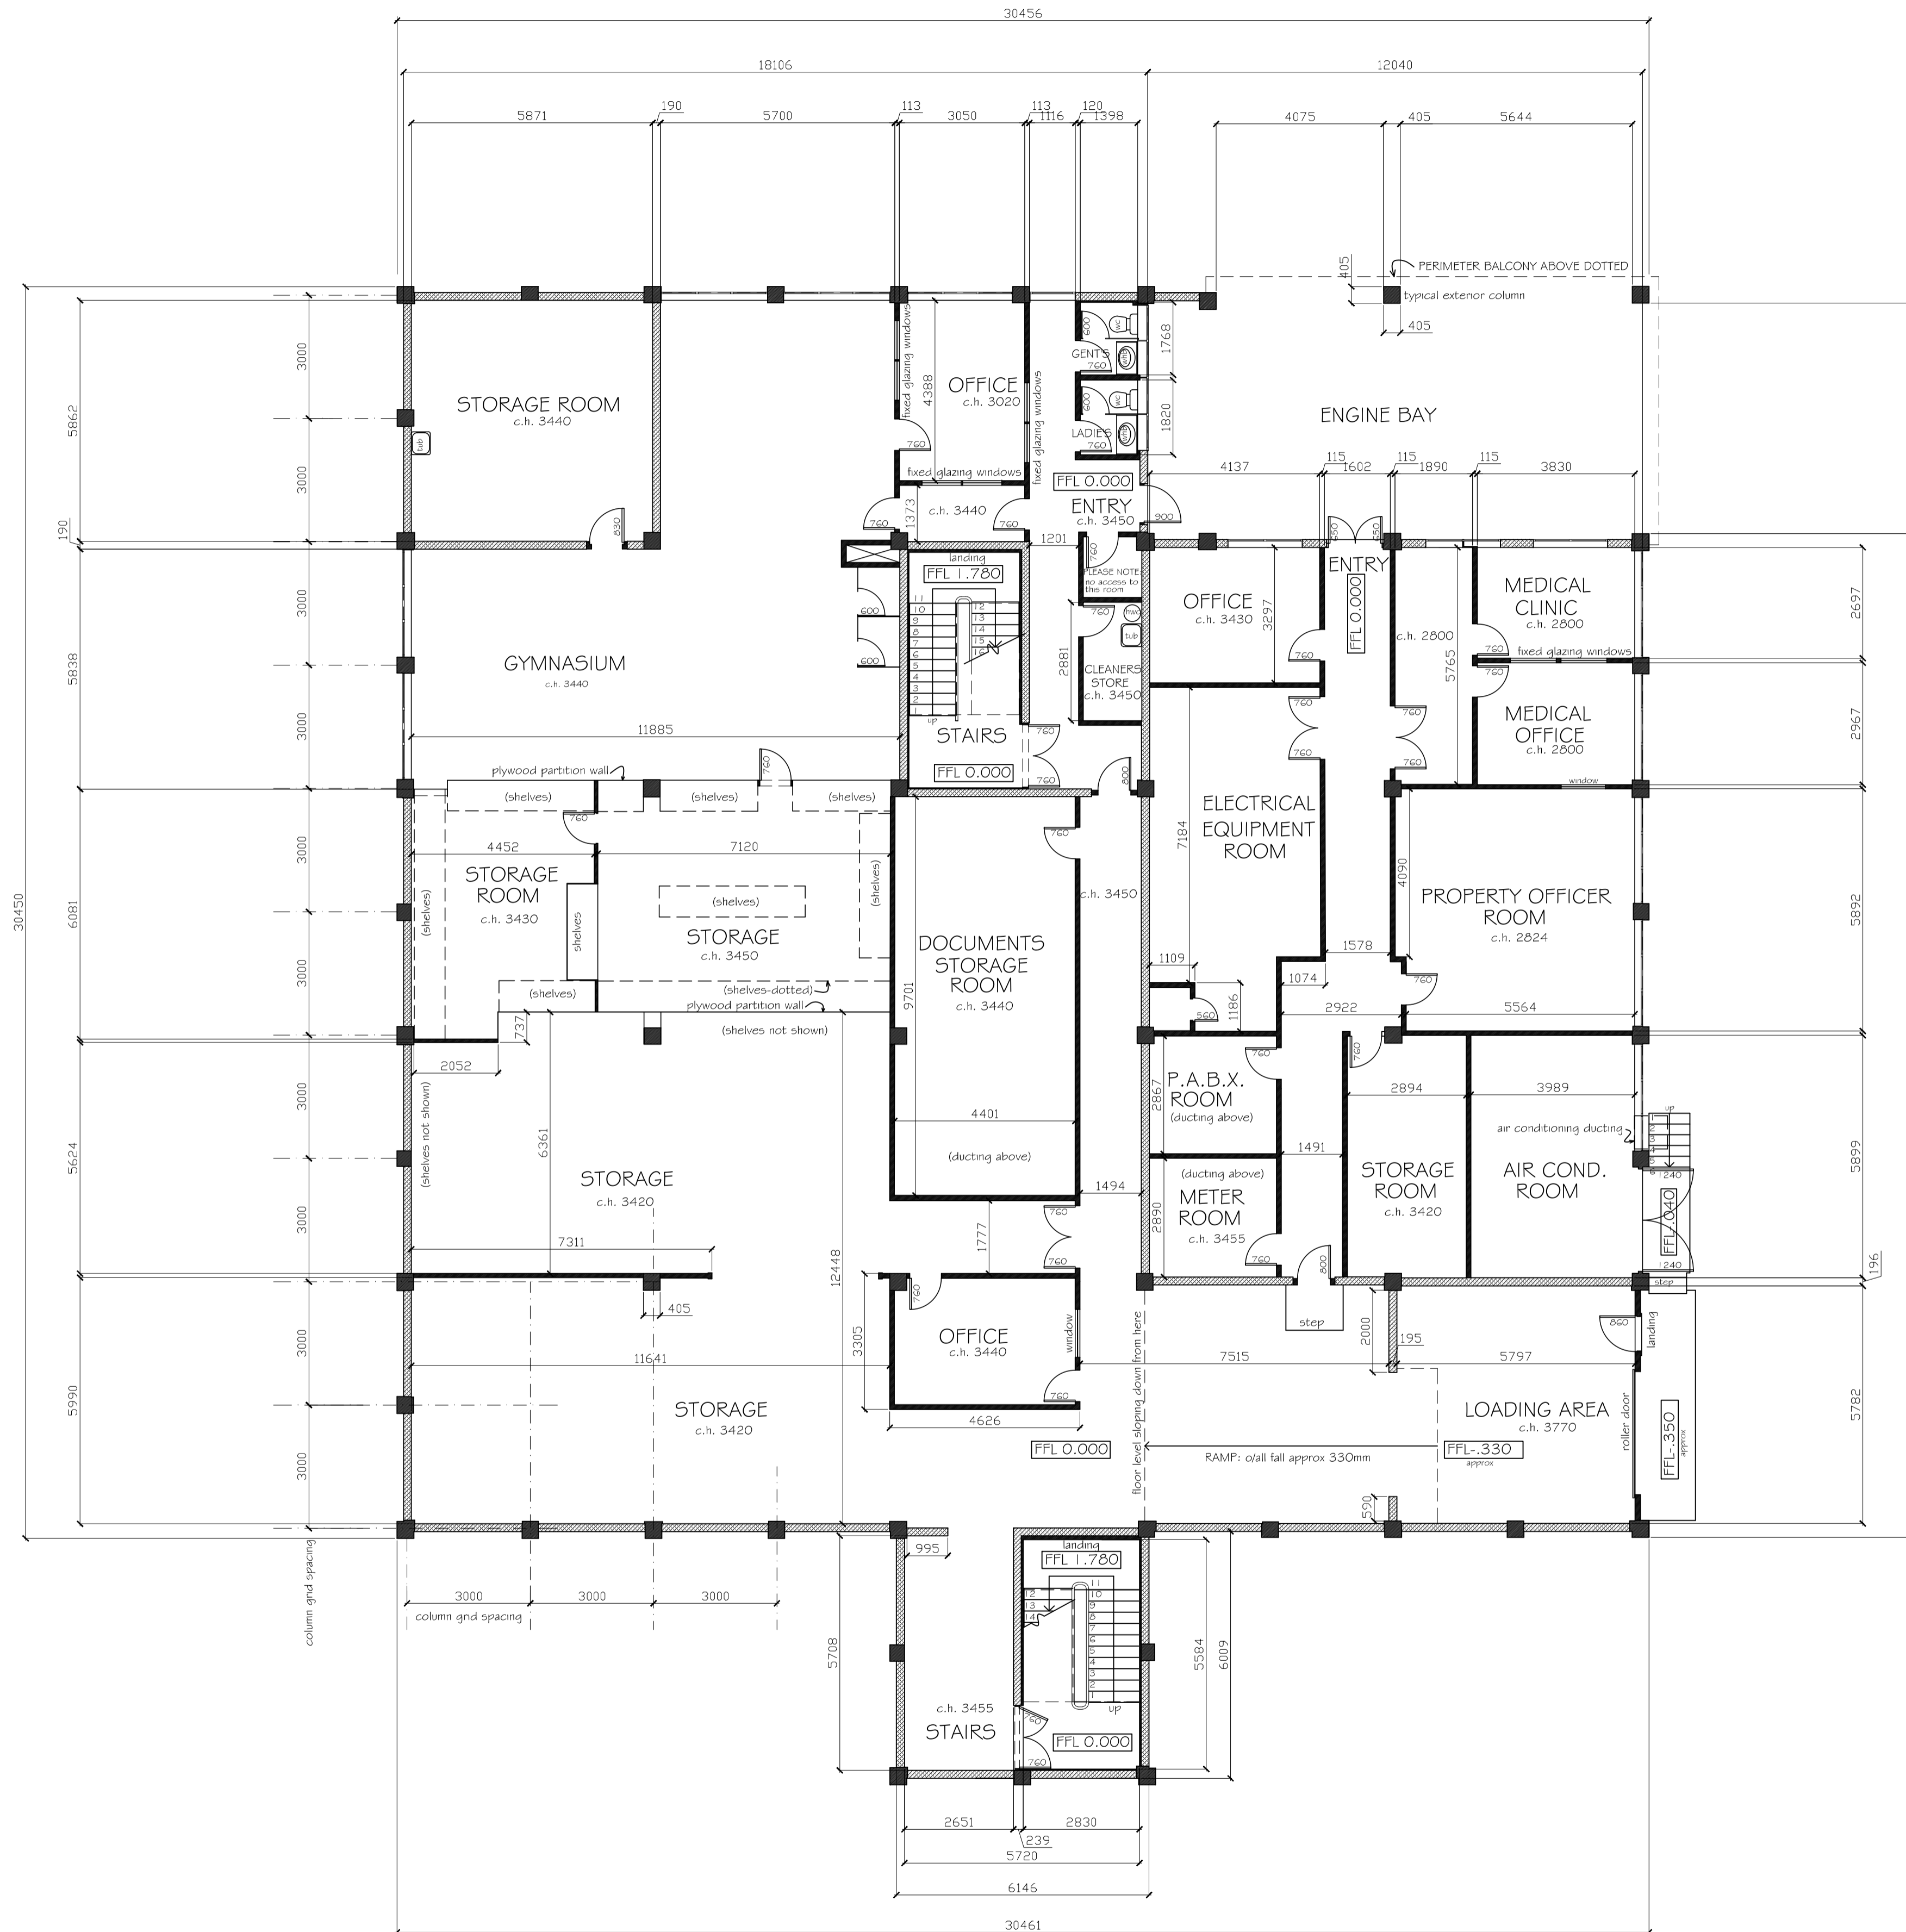

KEY

- COLUMNS
- ▨ BLOCK WALLS
- ▬ TIMBER FRAMING WALLS
- c.h. CEILING HEIGHT
- ALUMINIUM JOINERY

LEVEL 1 FLOOR PLAN

EXAMPLE OF MULTI LEVEL COMMERCIAL BUILDING-INTERIOR