


scale 1 : 100

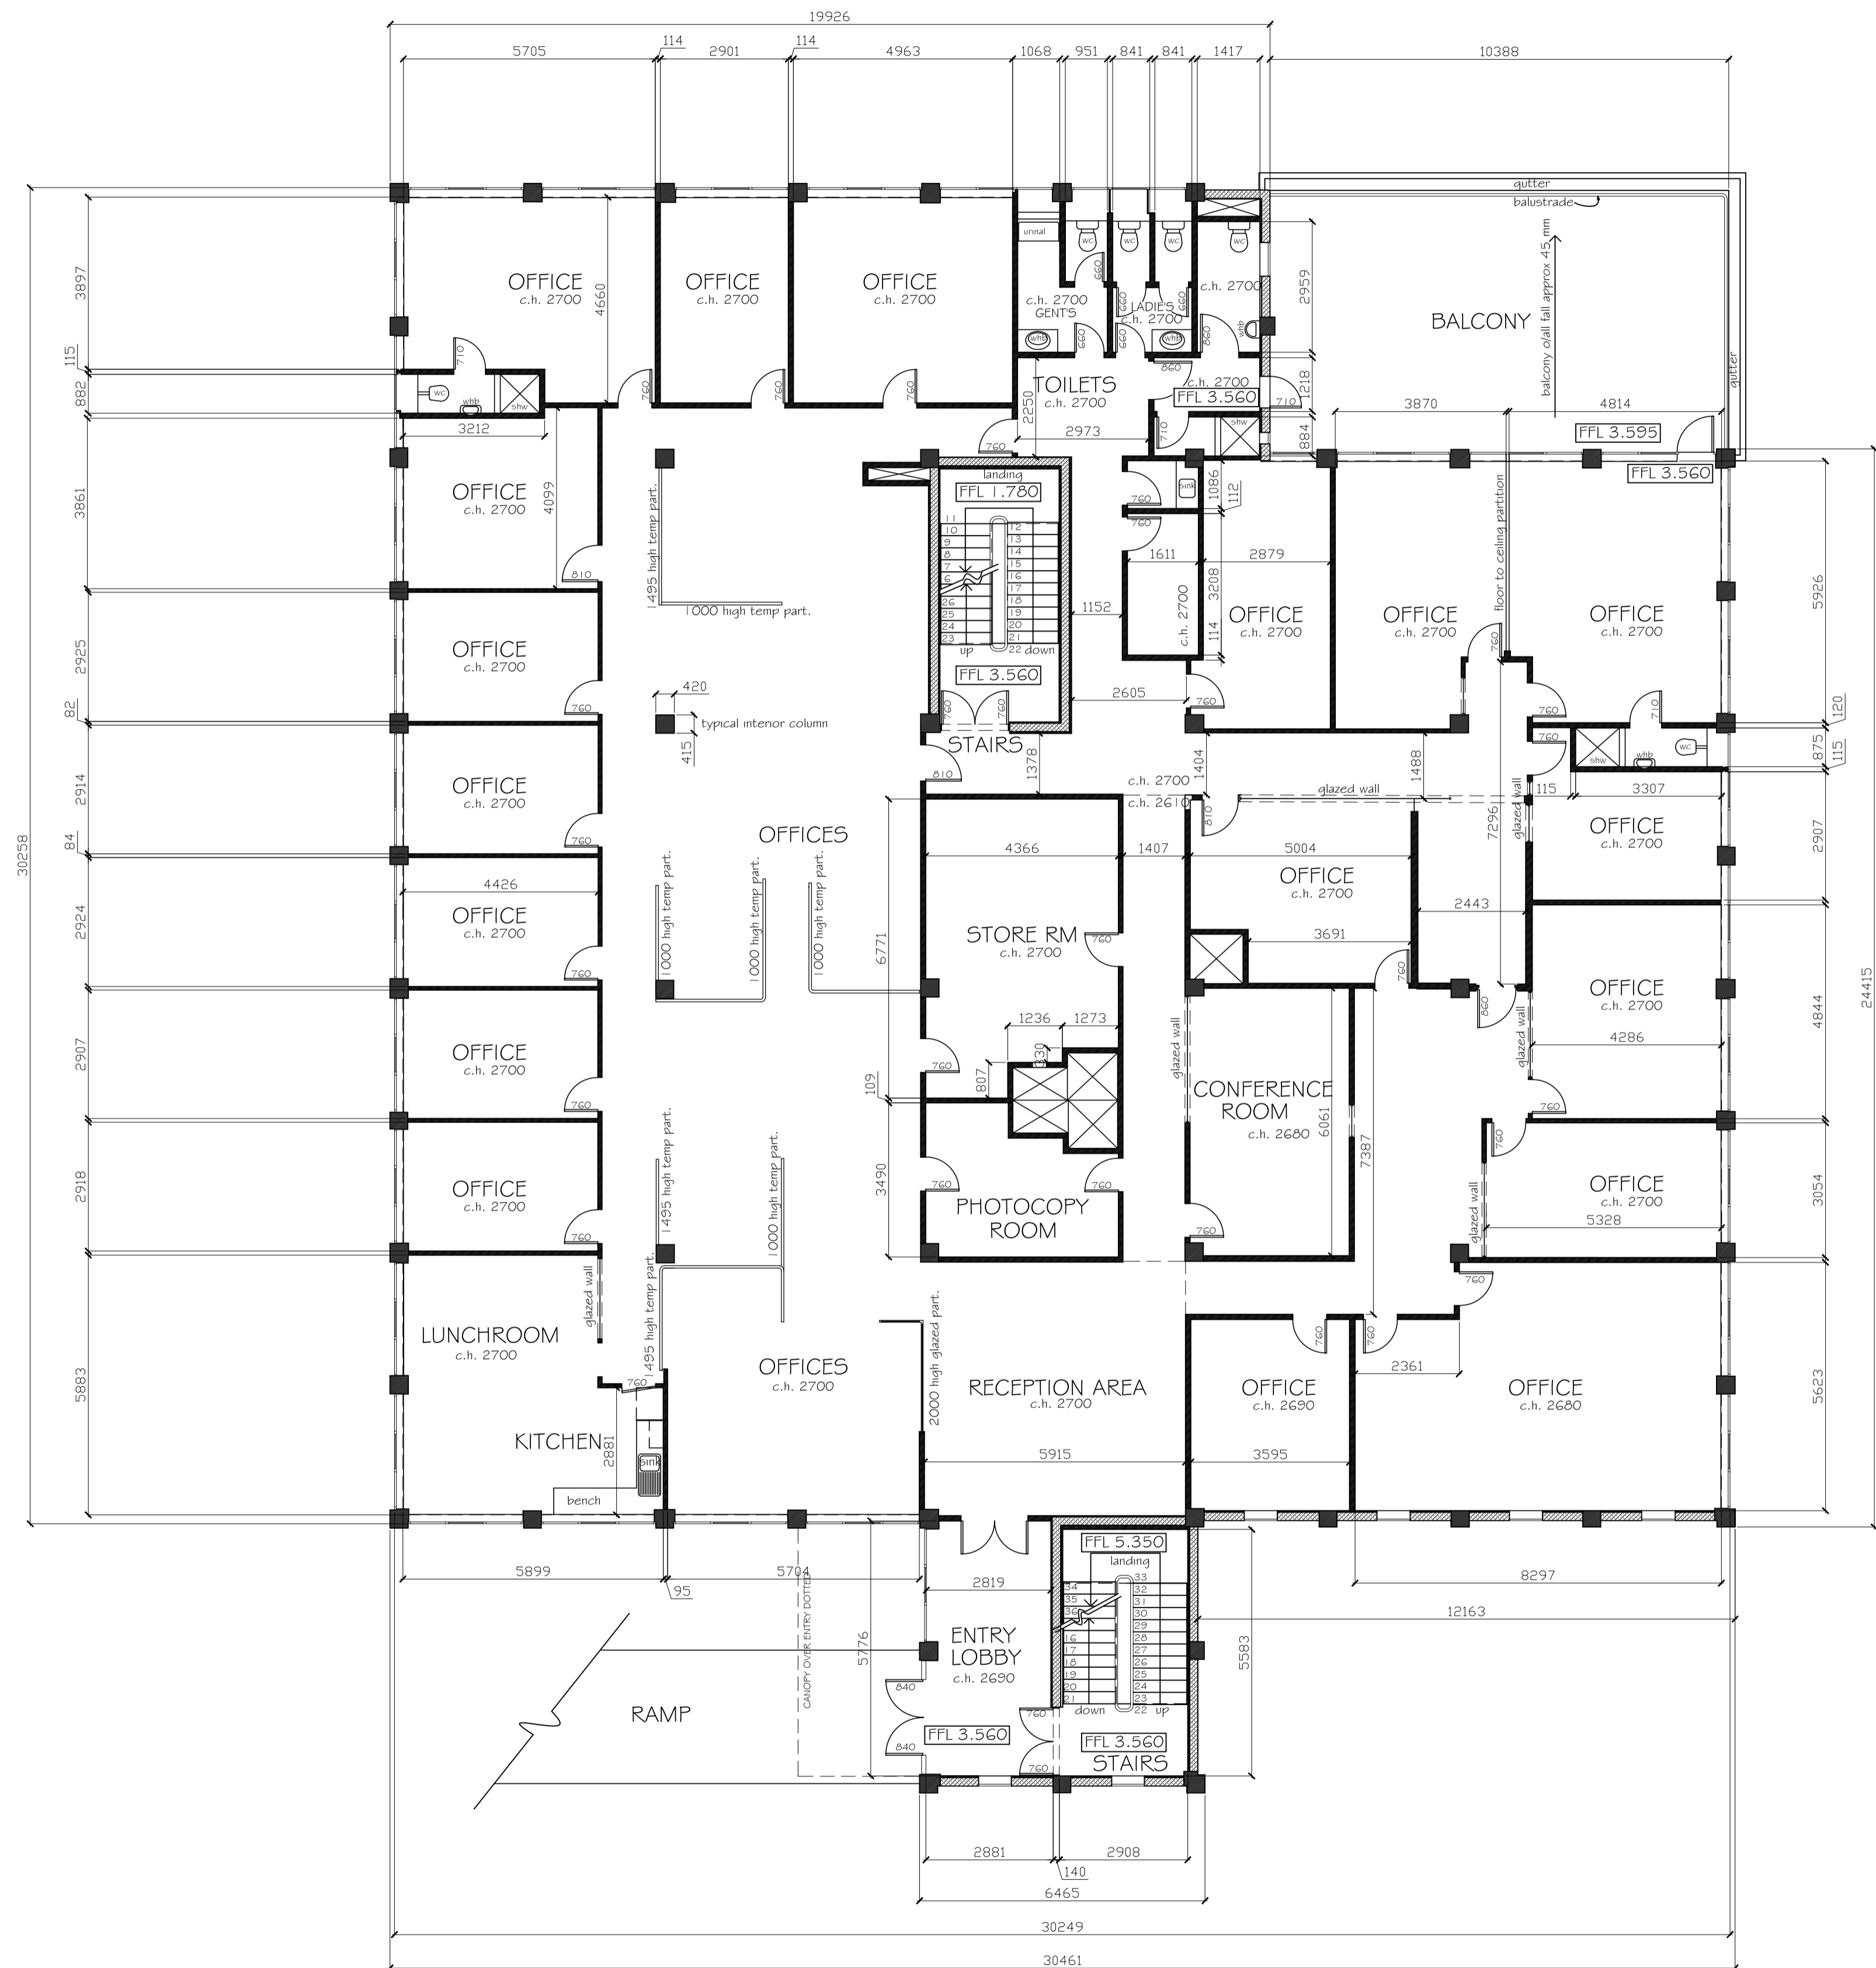

LEVEL 2 FLOOR PLAN

# EXAMPLE OF MULTI LEVEL COMMERCIAL BUILDING- INTERIOR