


scale 1 : 100

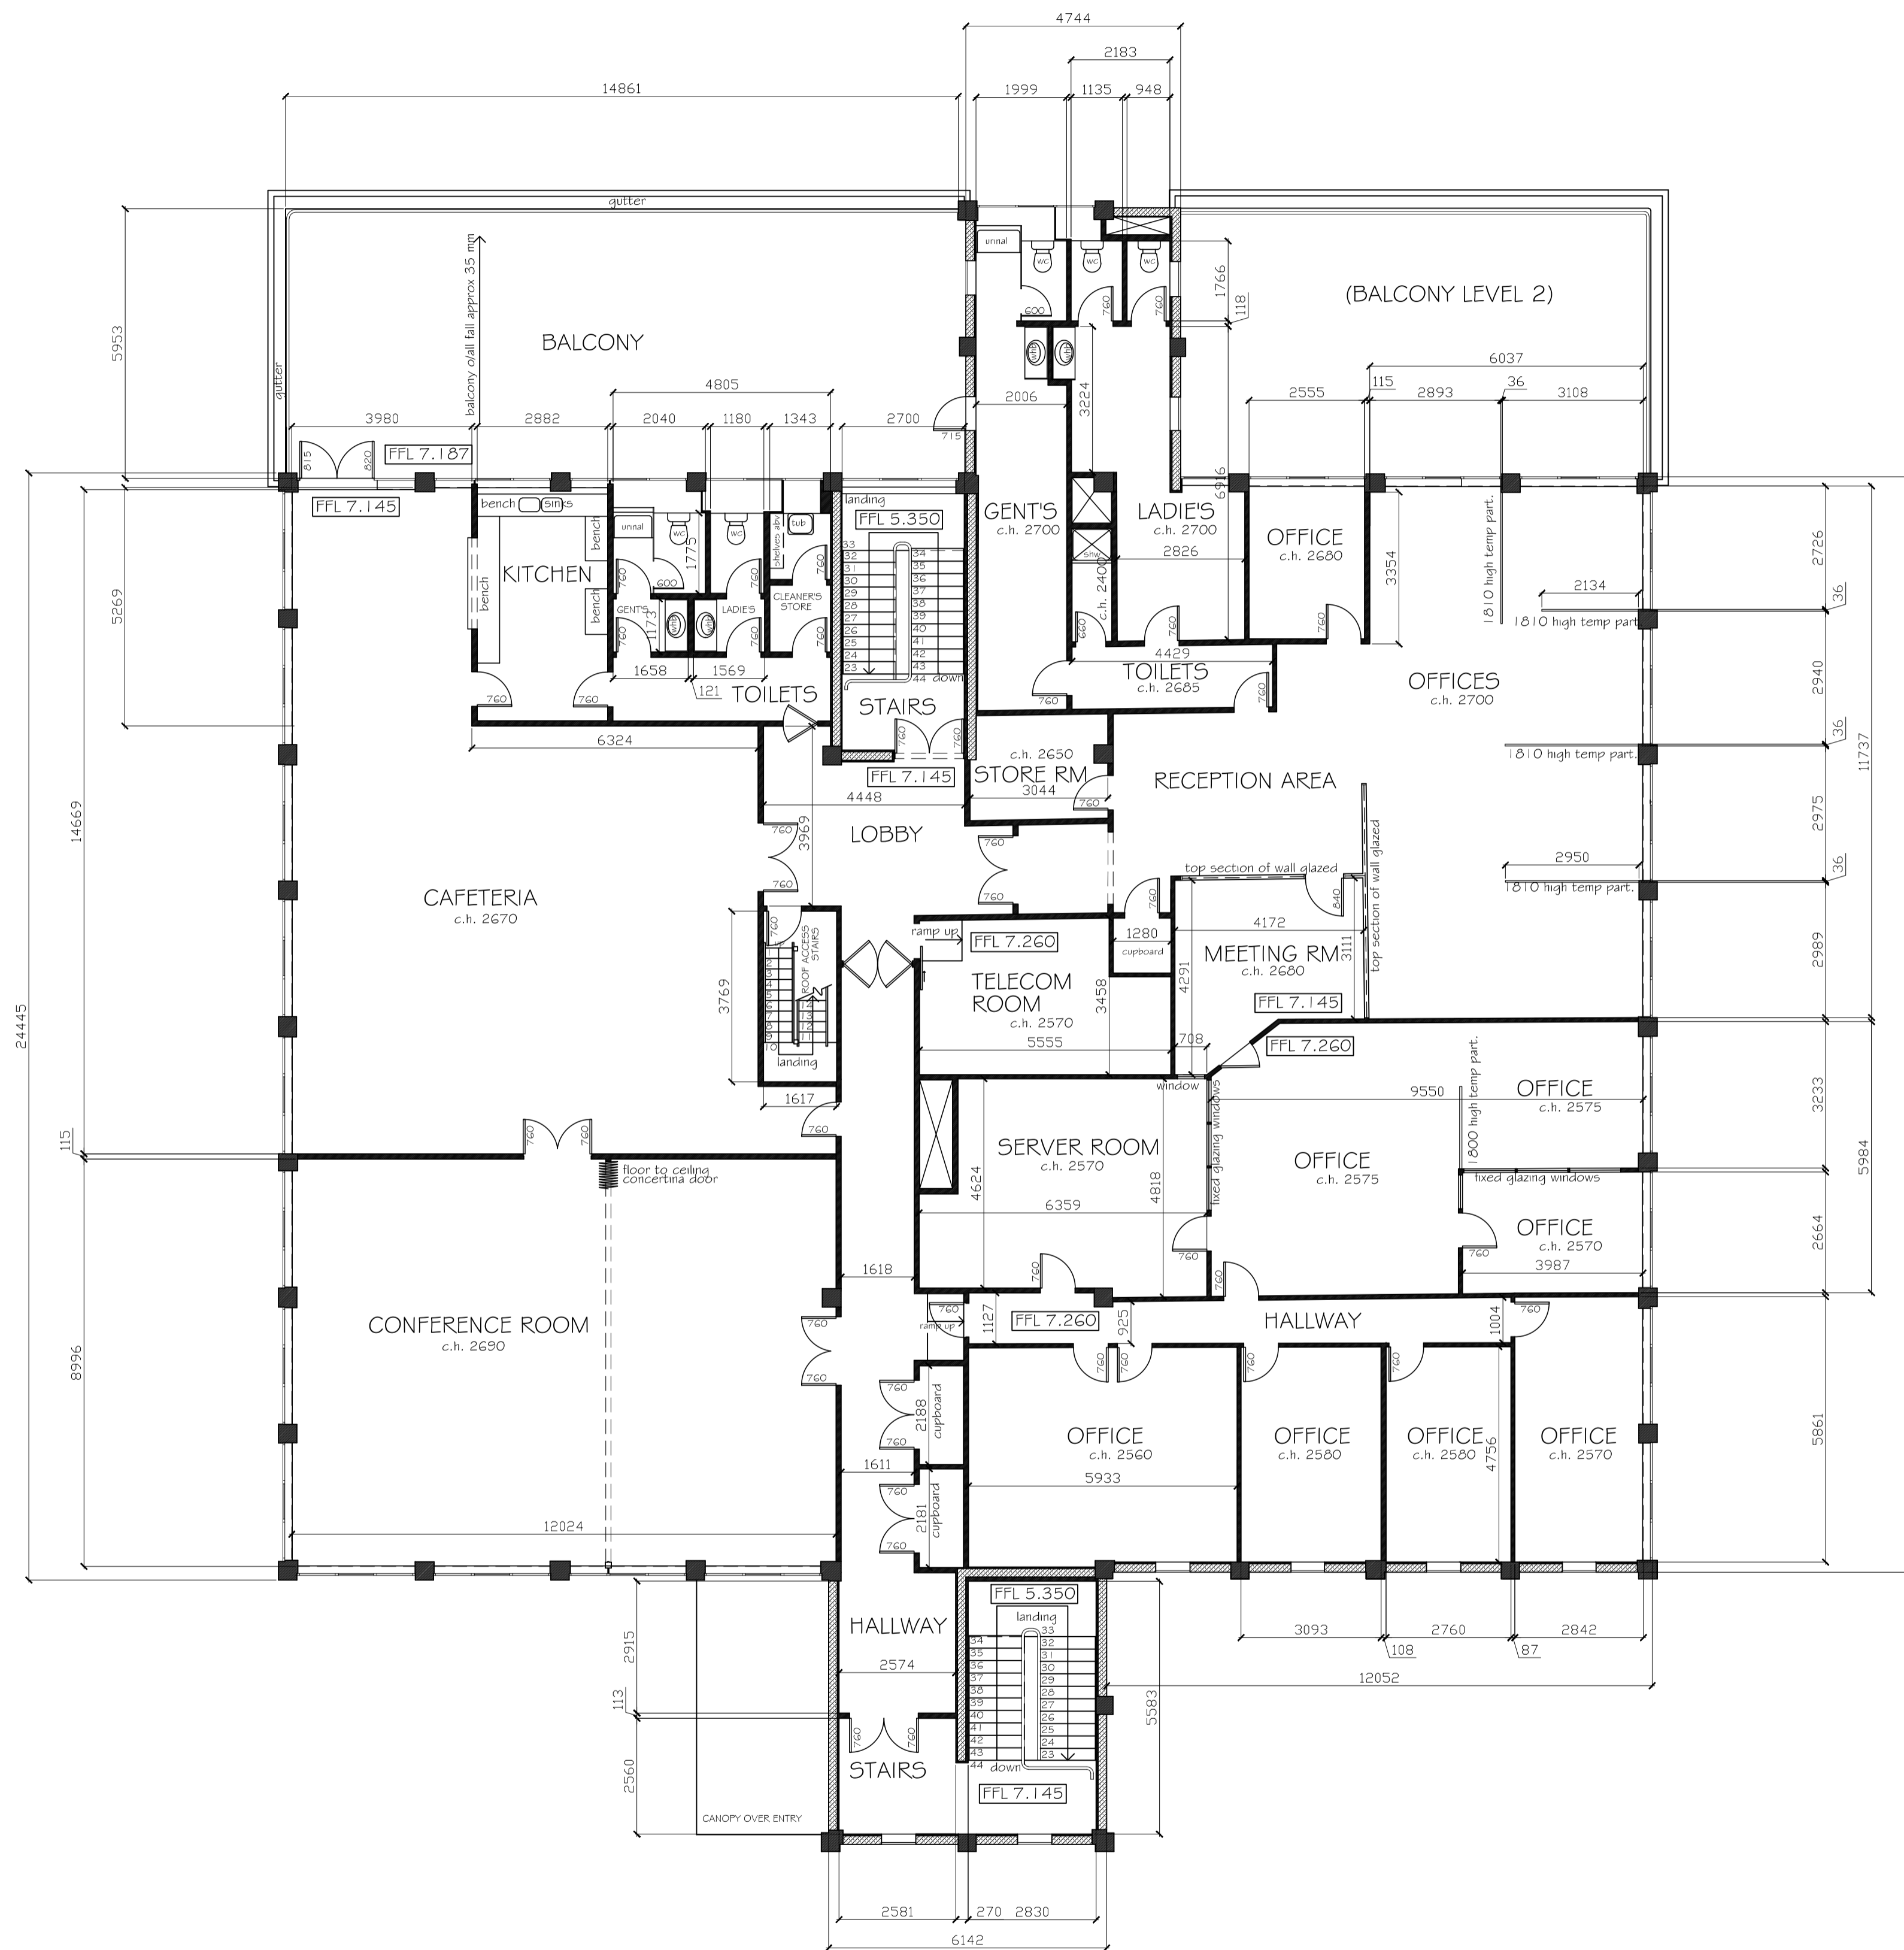

LEVEL 3 FLOOR PLAN

# EXAMPLE OF MULTI LEVEL COMMERCIAL BUILDING-INTERIOR