




scale 1:100

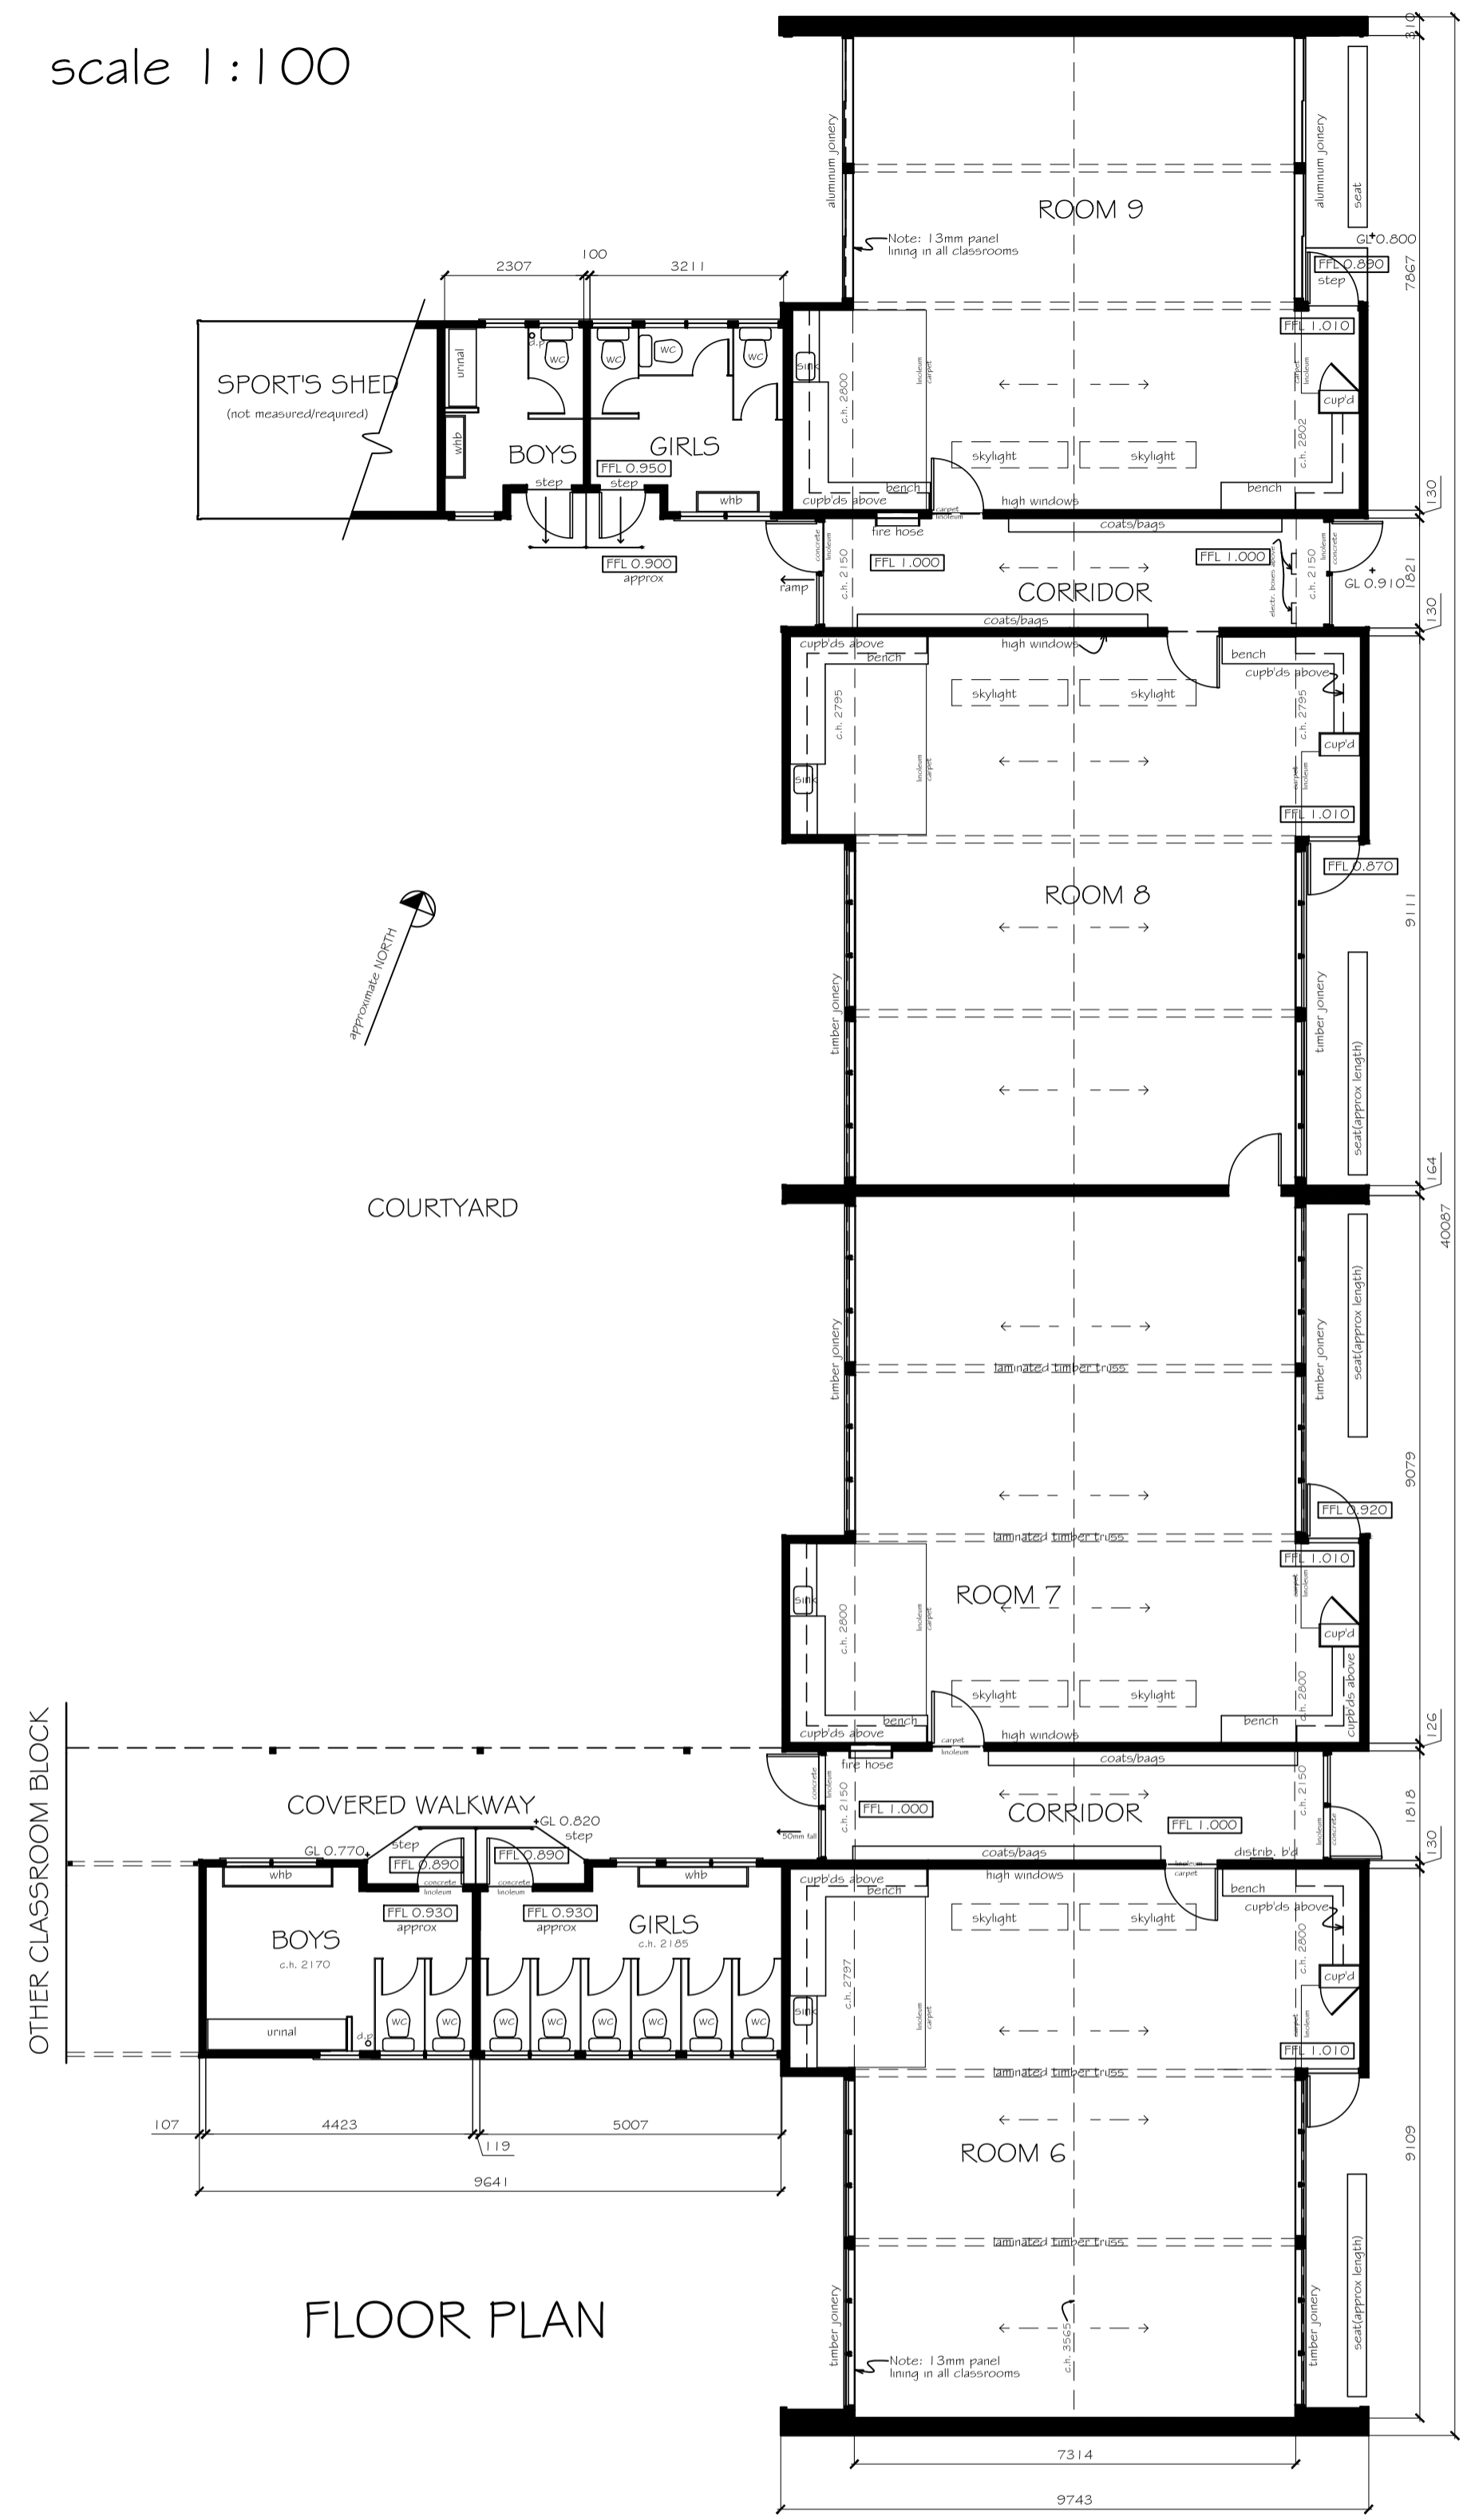

FLOOR PLAN

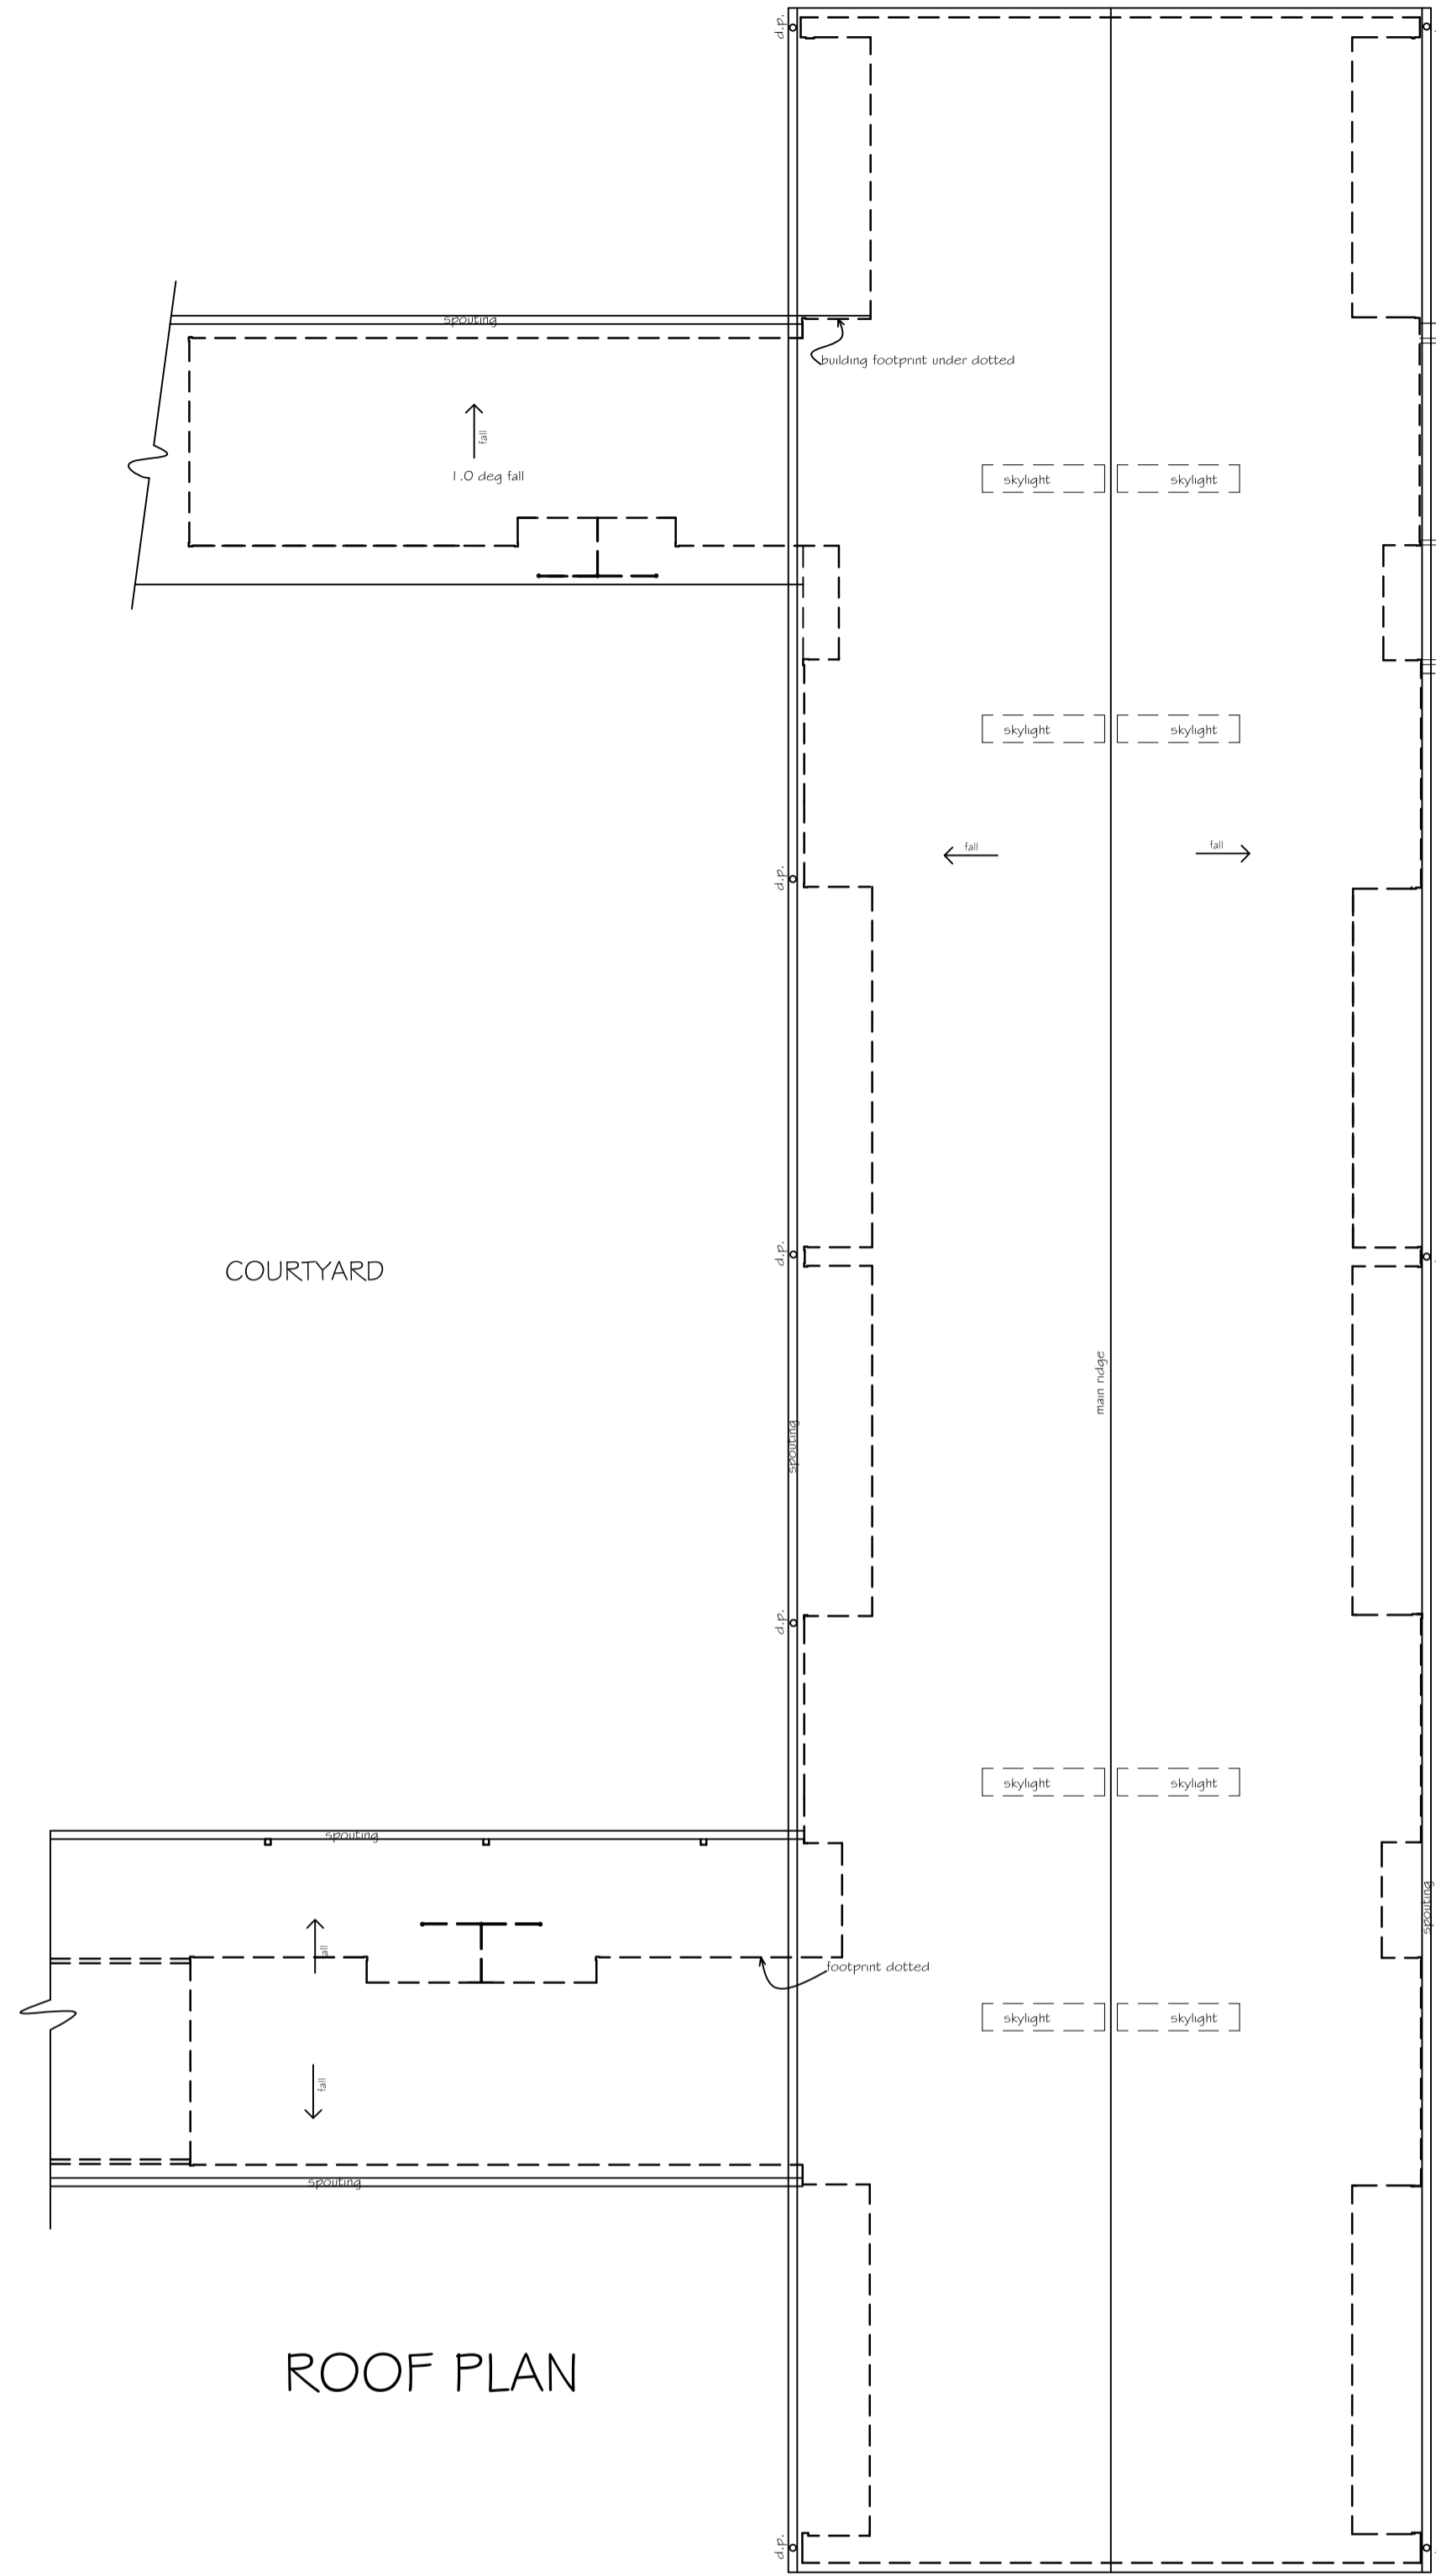


ROOF PLAN

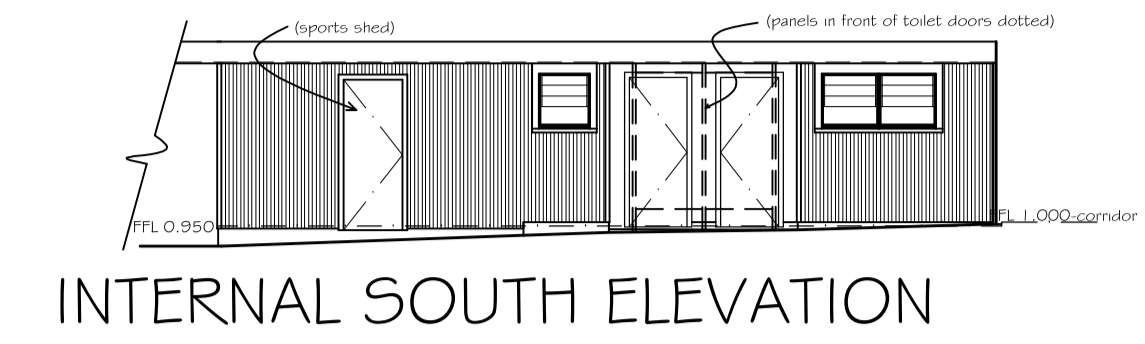

INTERNAL SOUTH ELEVATION




SOUTH ELEVATION

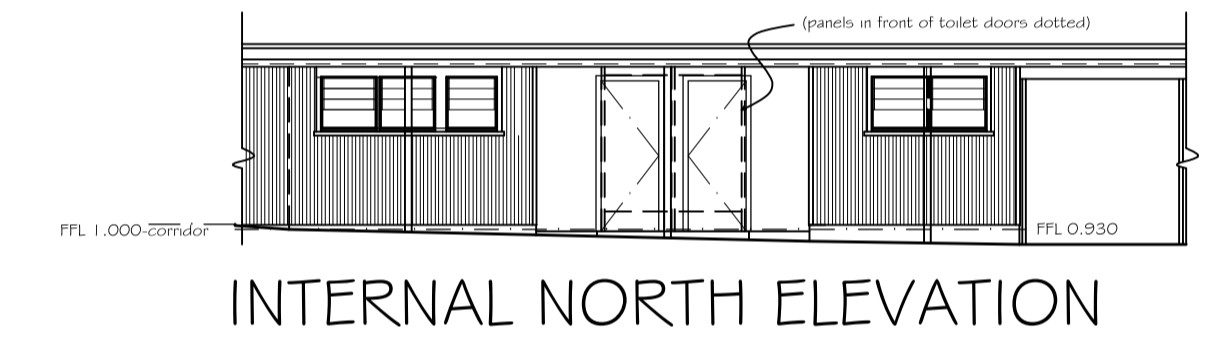


INTERNAL NORTH ELEVATION



NORTH ELEVATION

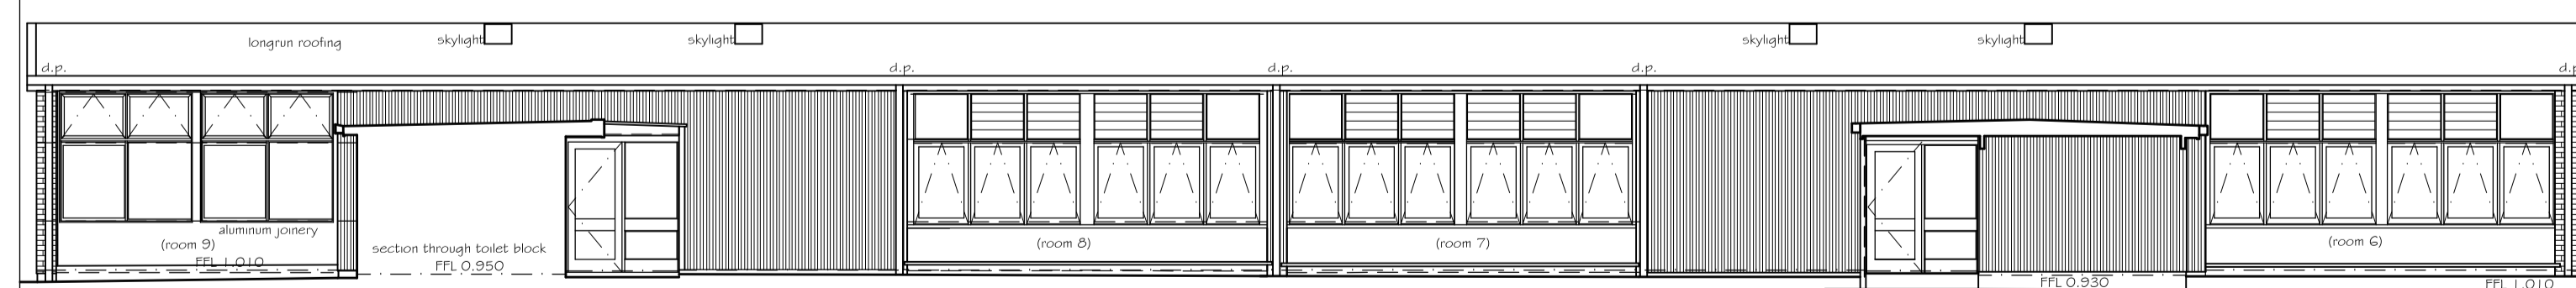

WEST ELEVATION

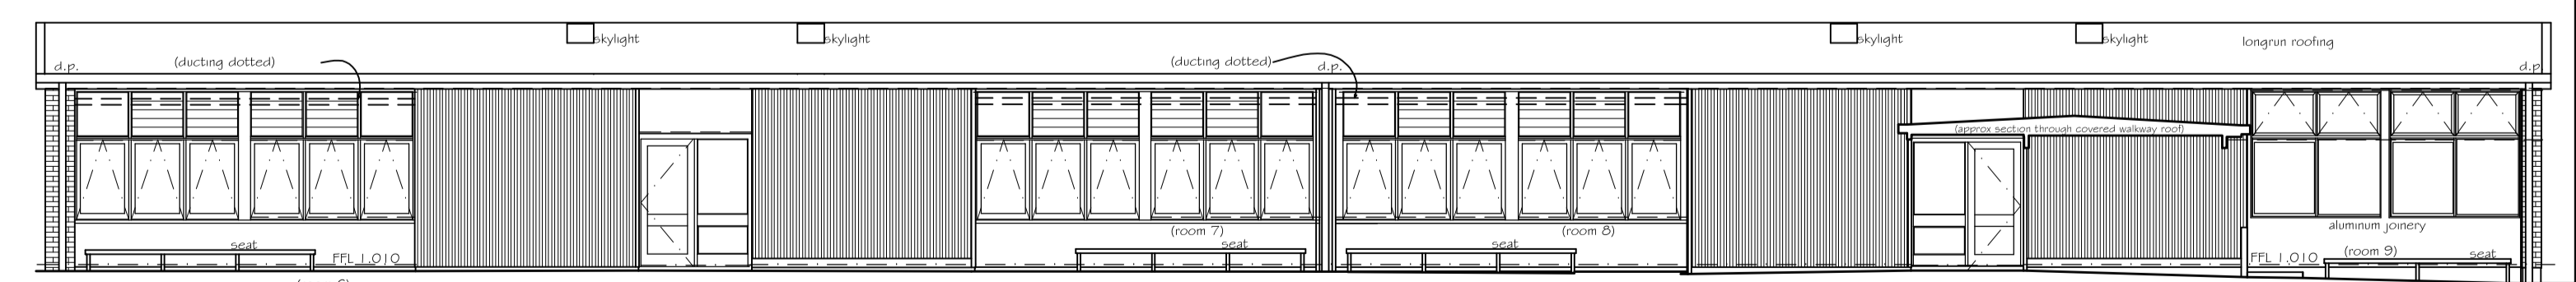

EAST ELEVATION

EXAMPLE OF SCHOOL CLASSROOM BLOCK