


SITE PLAN scale 1 : 100

NOTE: fences and garage measured and positioned as accurately as possible, however this is not a survey plan and boundaries not necessarily positioned on fence line.

KEY: ϕ approximate level at fence

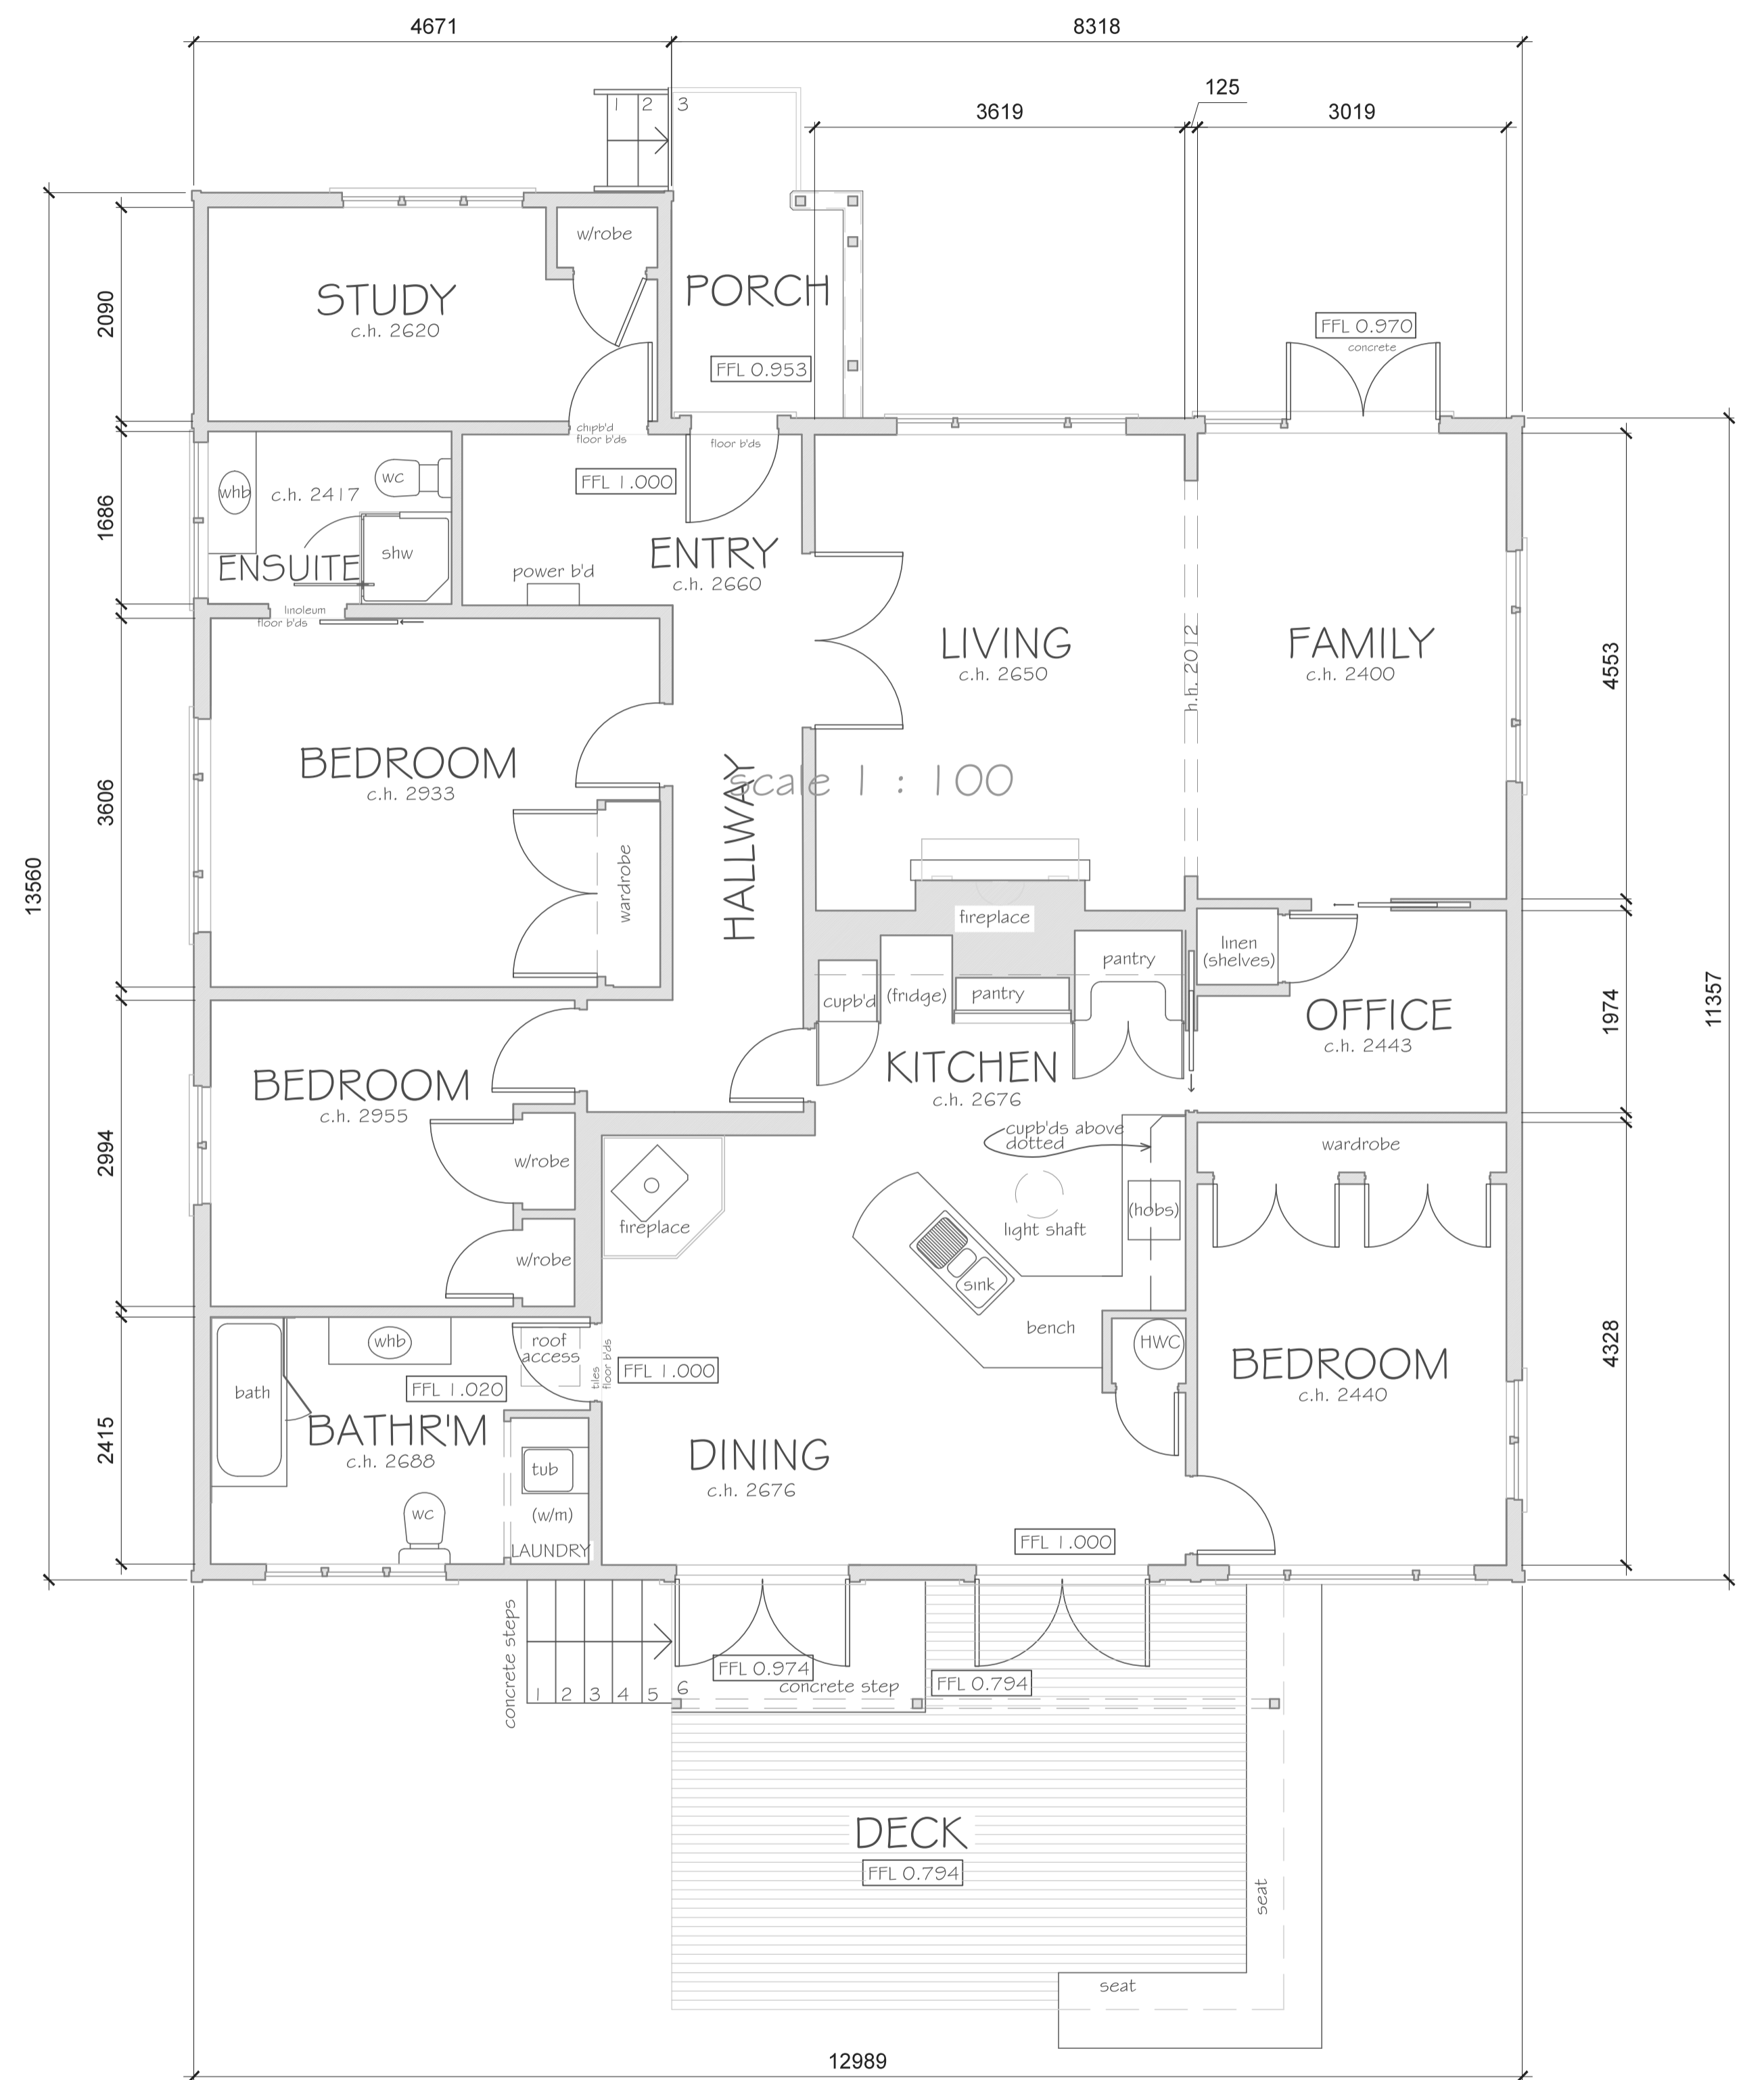

FLOOR PLAN scale 1 : 50

TYPICAL EXAMPLE OF SITE PLAN