




ROOF PLAN

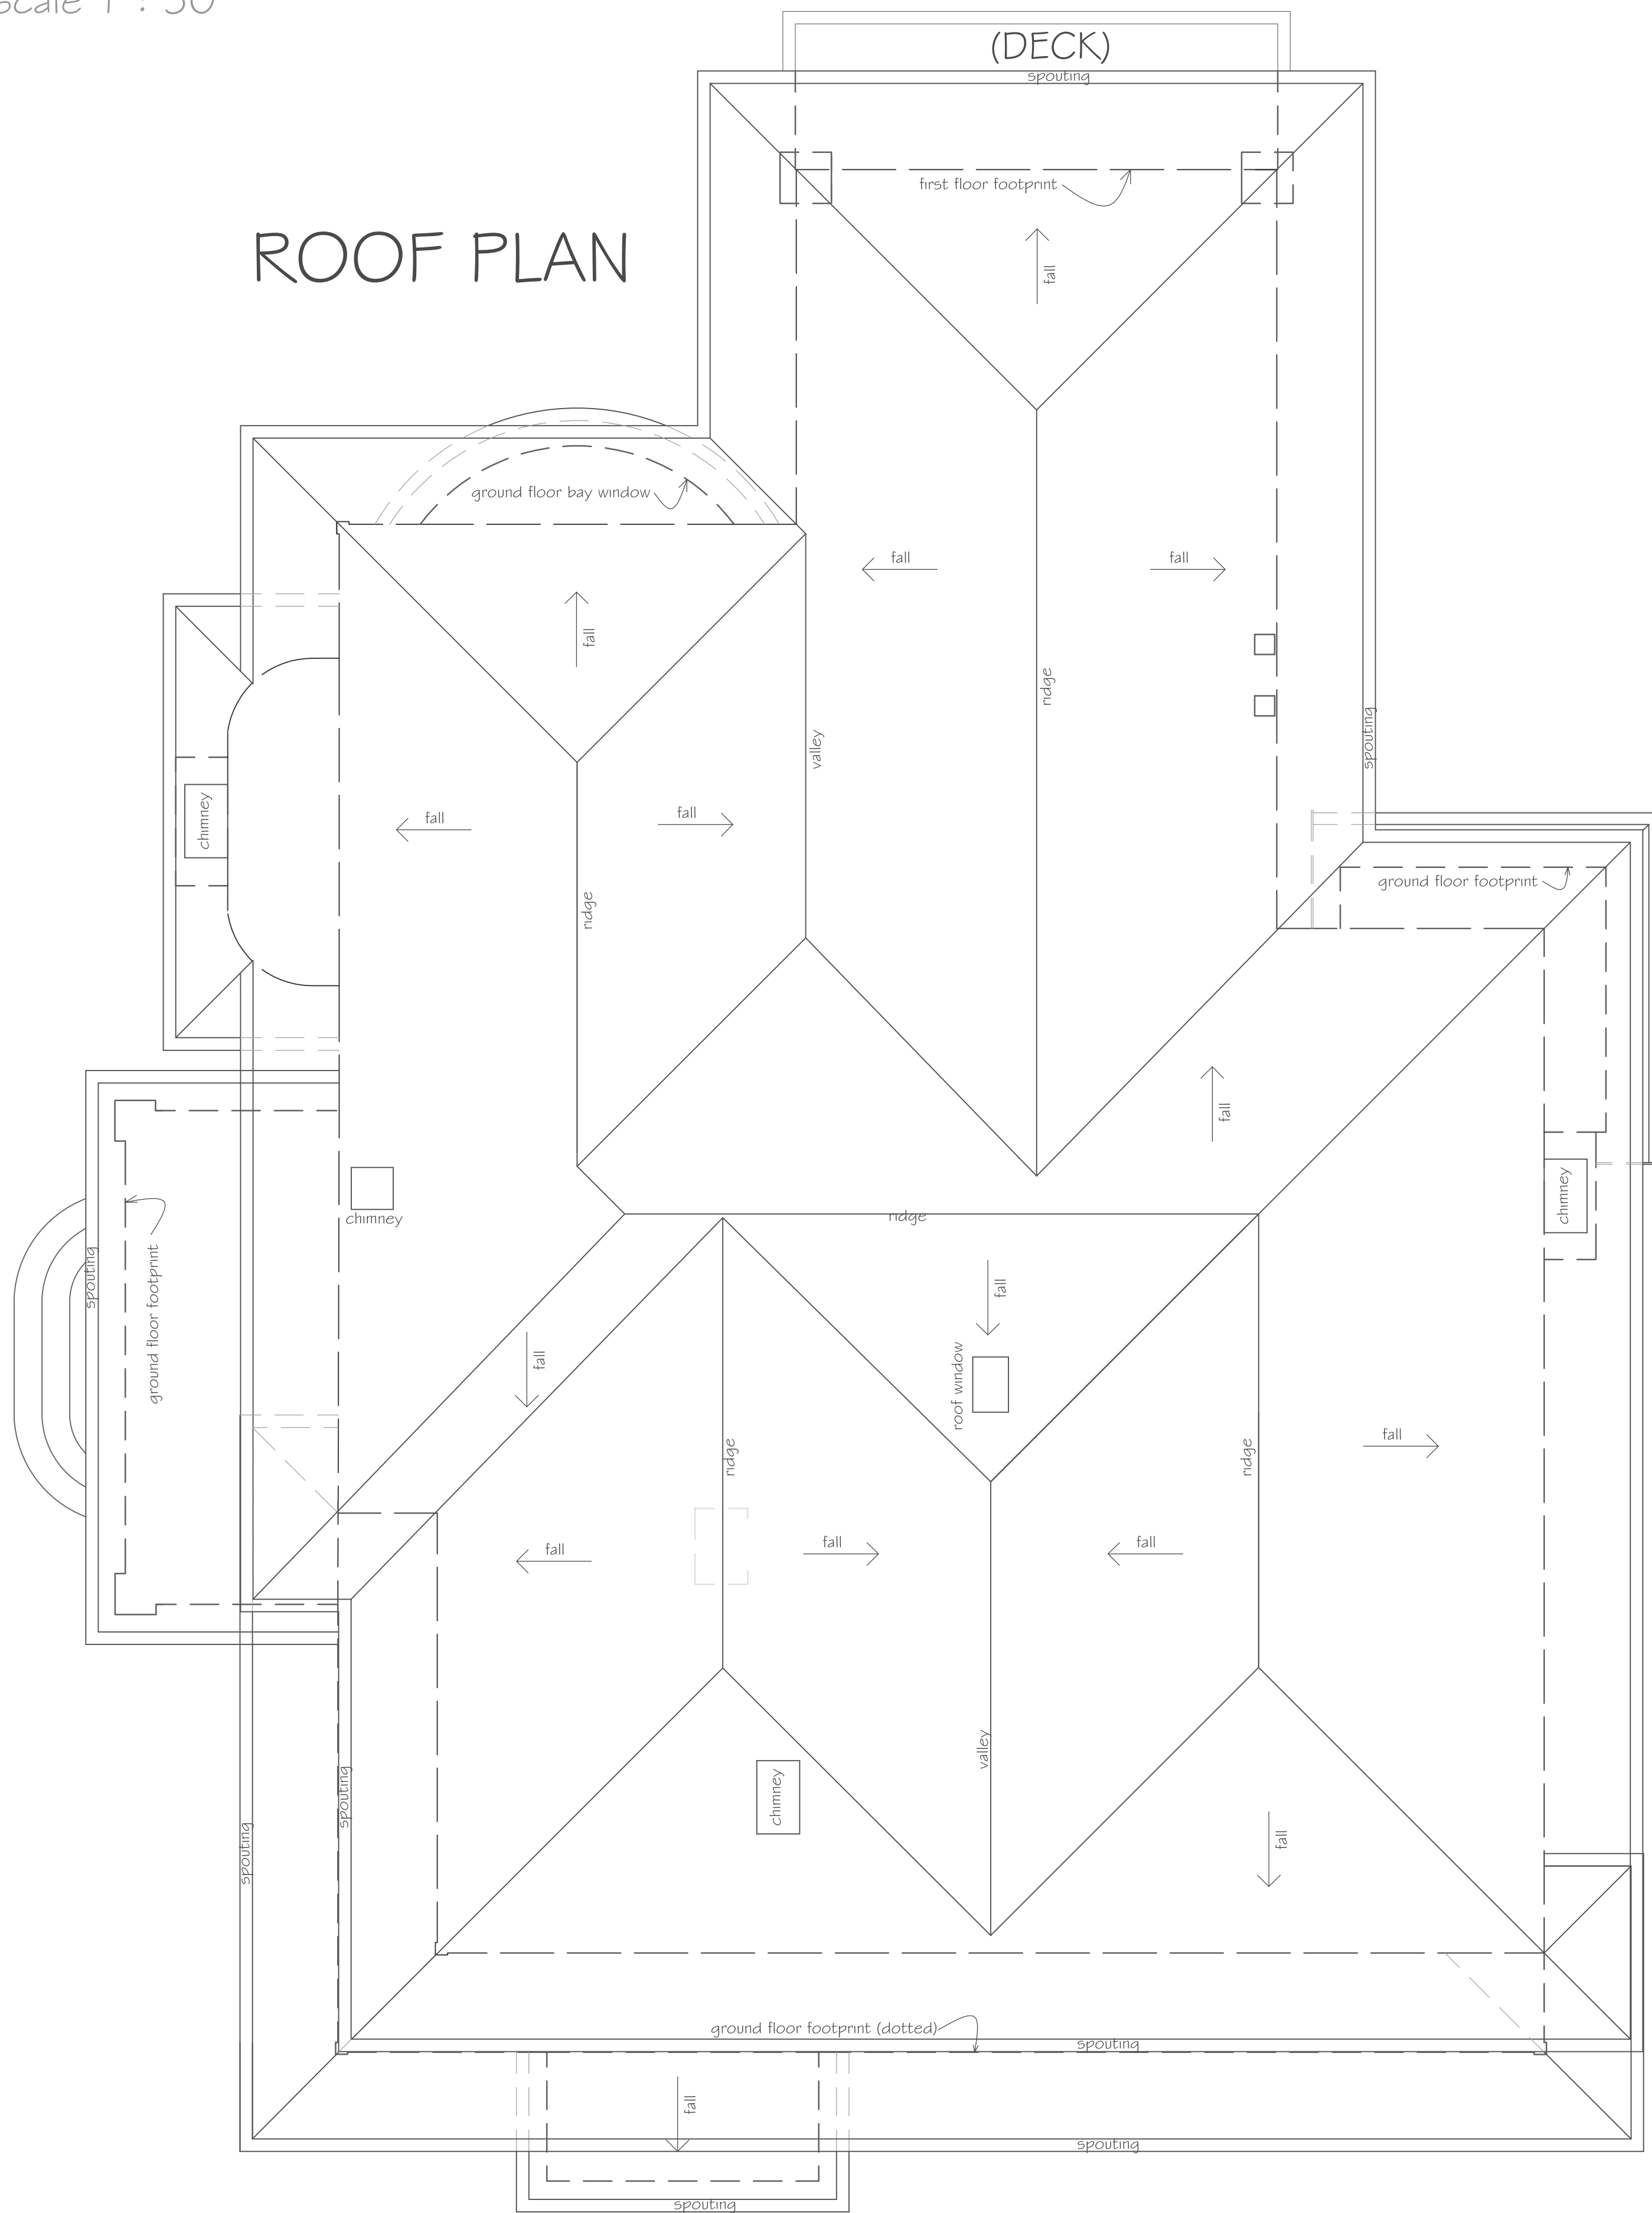

GARAGE EAST ELEVATION

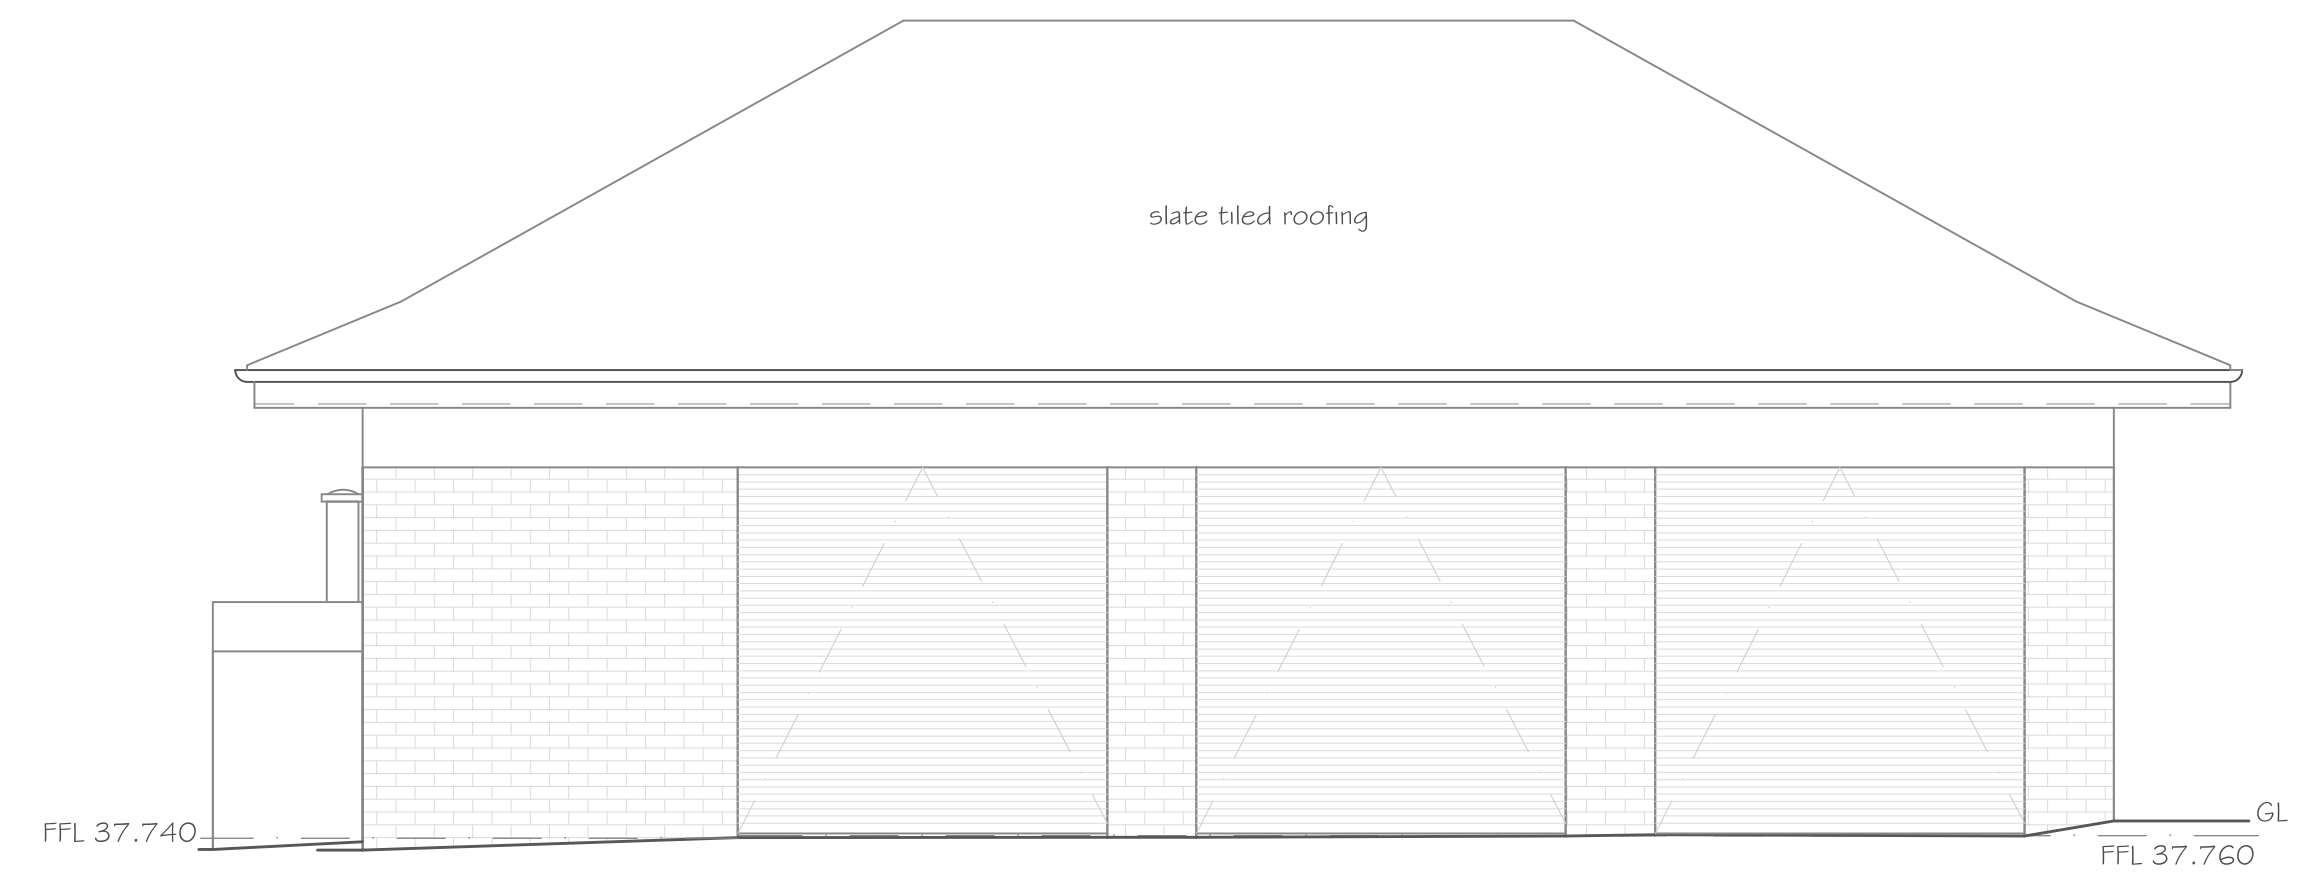

GARAGE NORTH ELEVATION

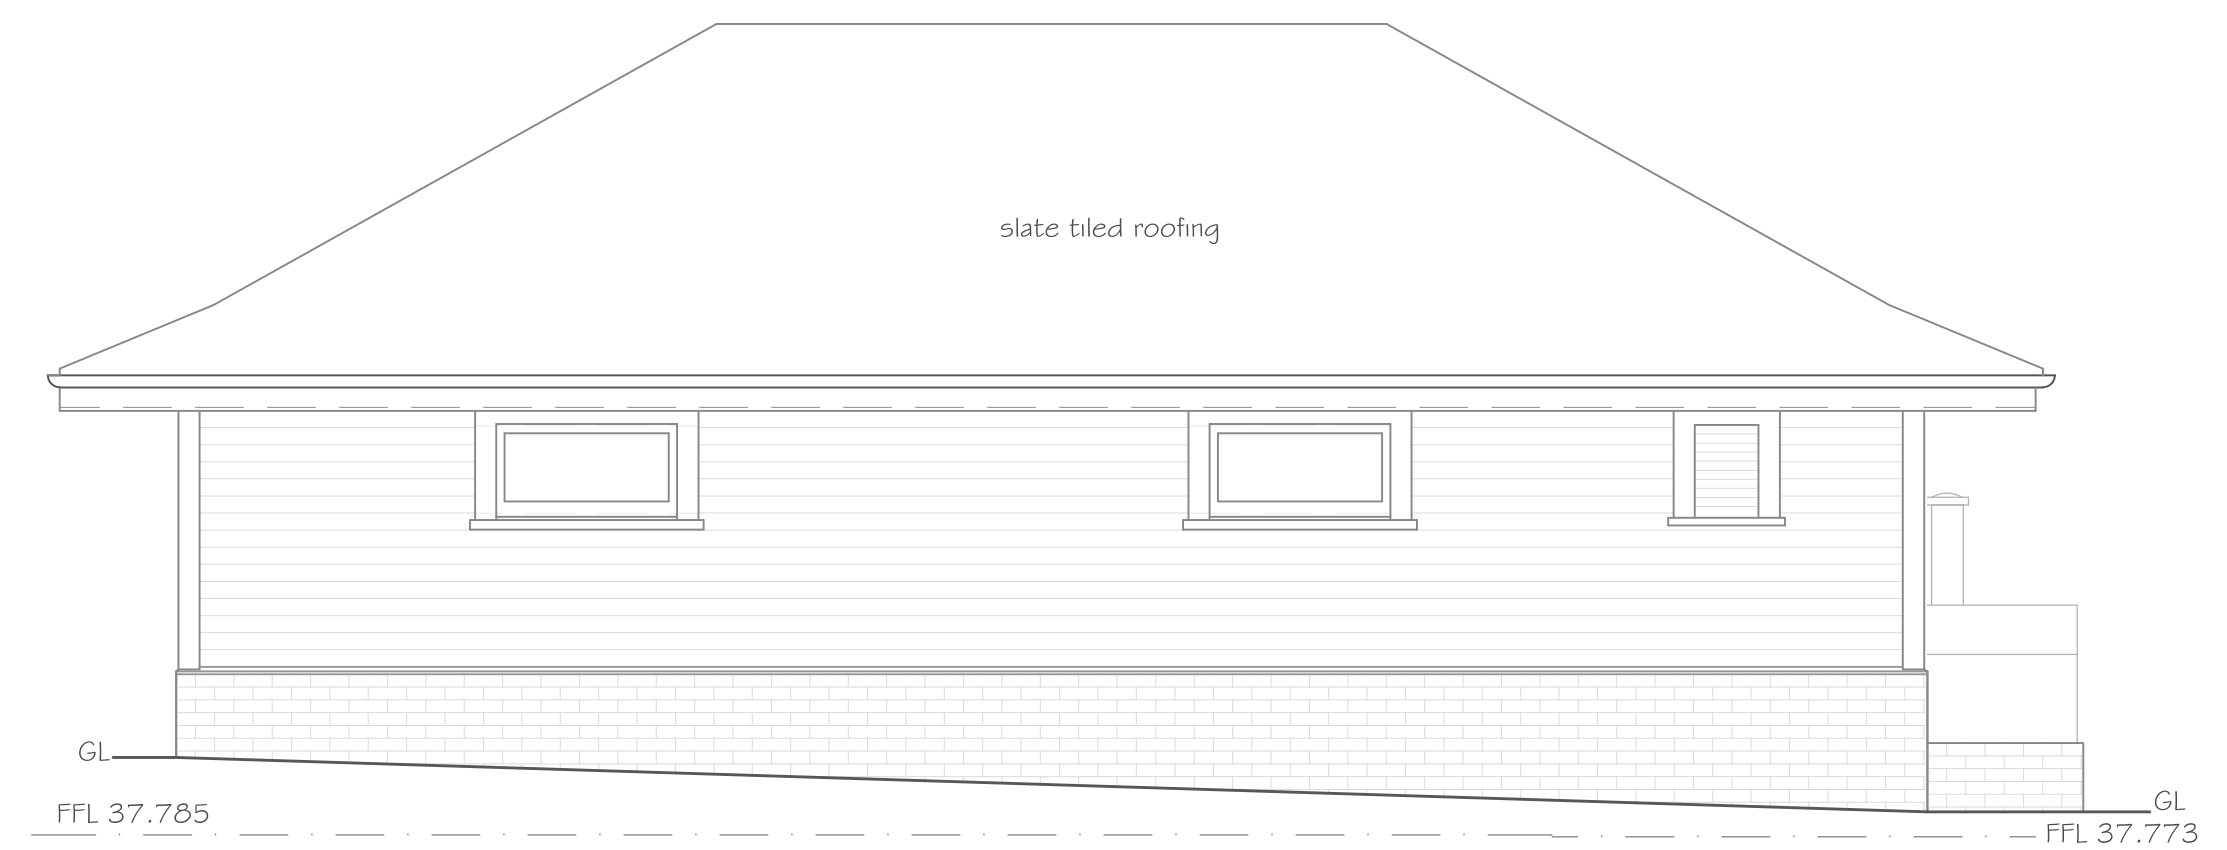

GARAGE SOUTH ELEVATION